





SCALE: 1"=10'

BENCHMARK  
TOP OF CONC. WALL  
ELEV. 13.78'

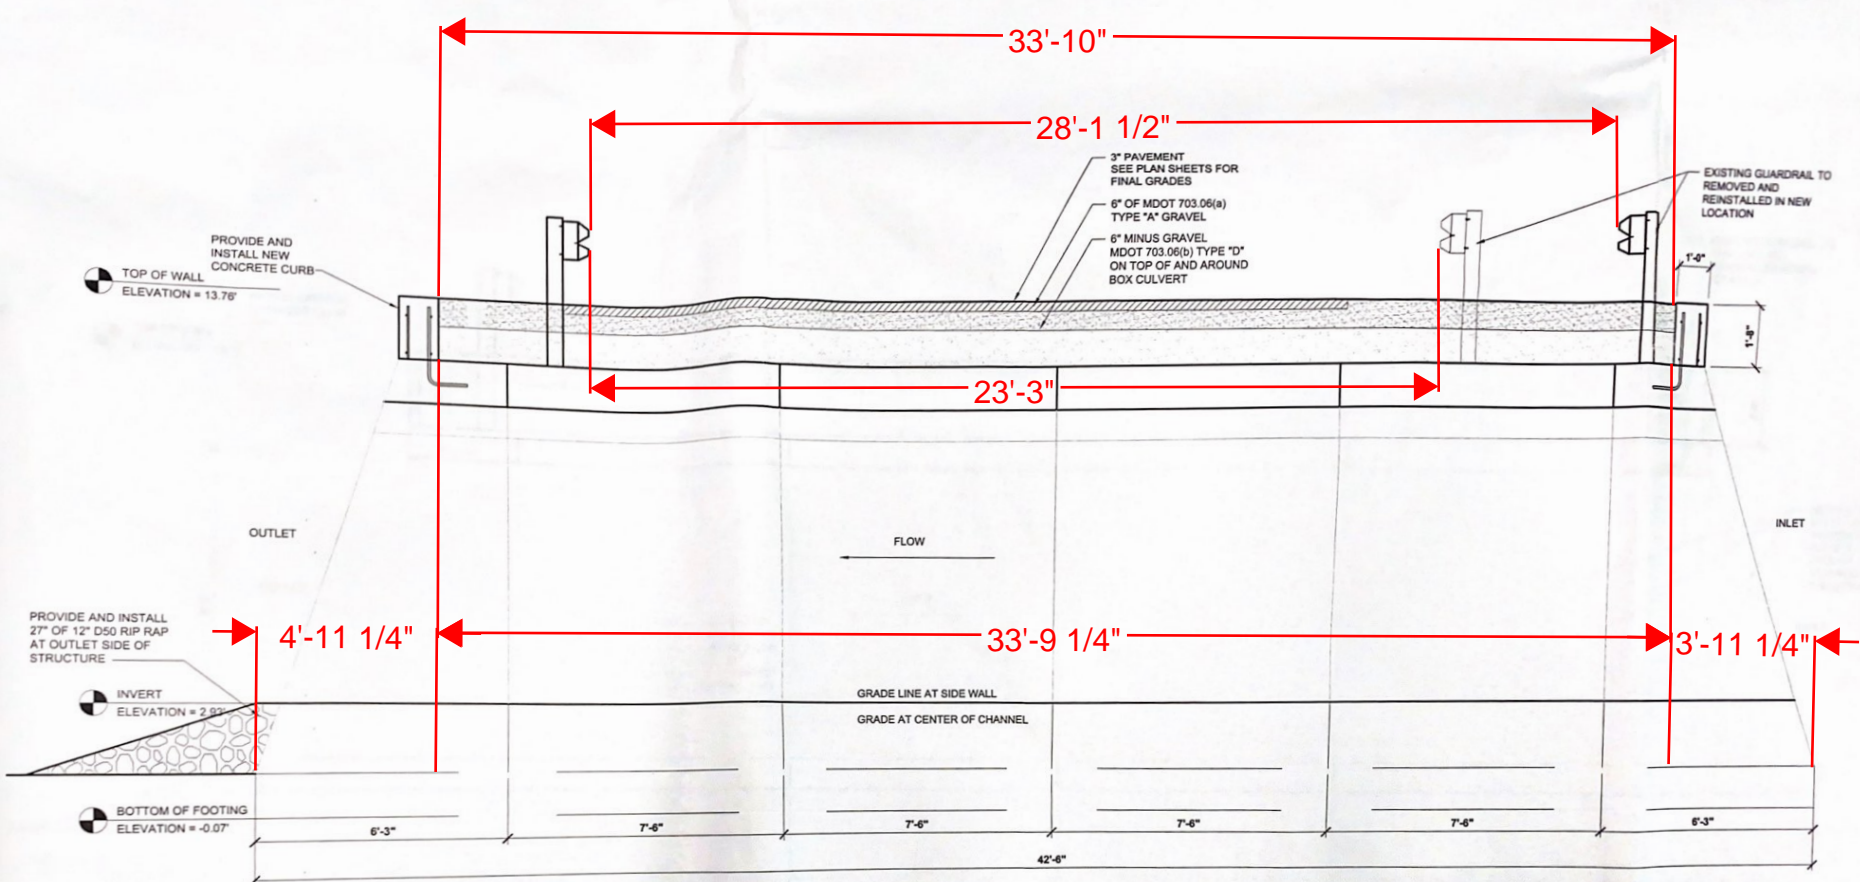

**ALTERNATE 1 - CULVERT REPLACEMENT PROFILE** 1  
 SCALE: 3/8" = 1'-0" CS

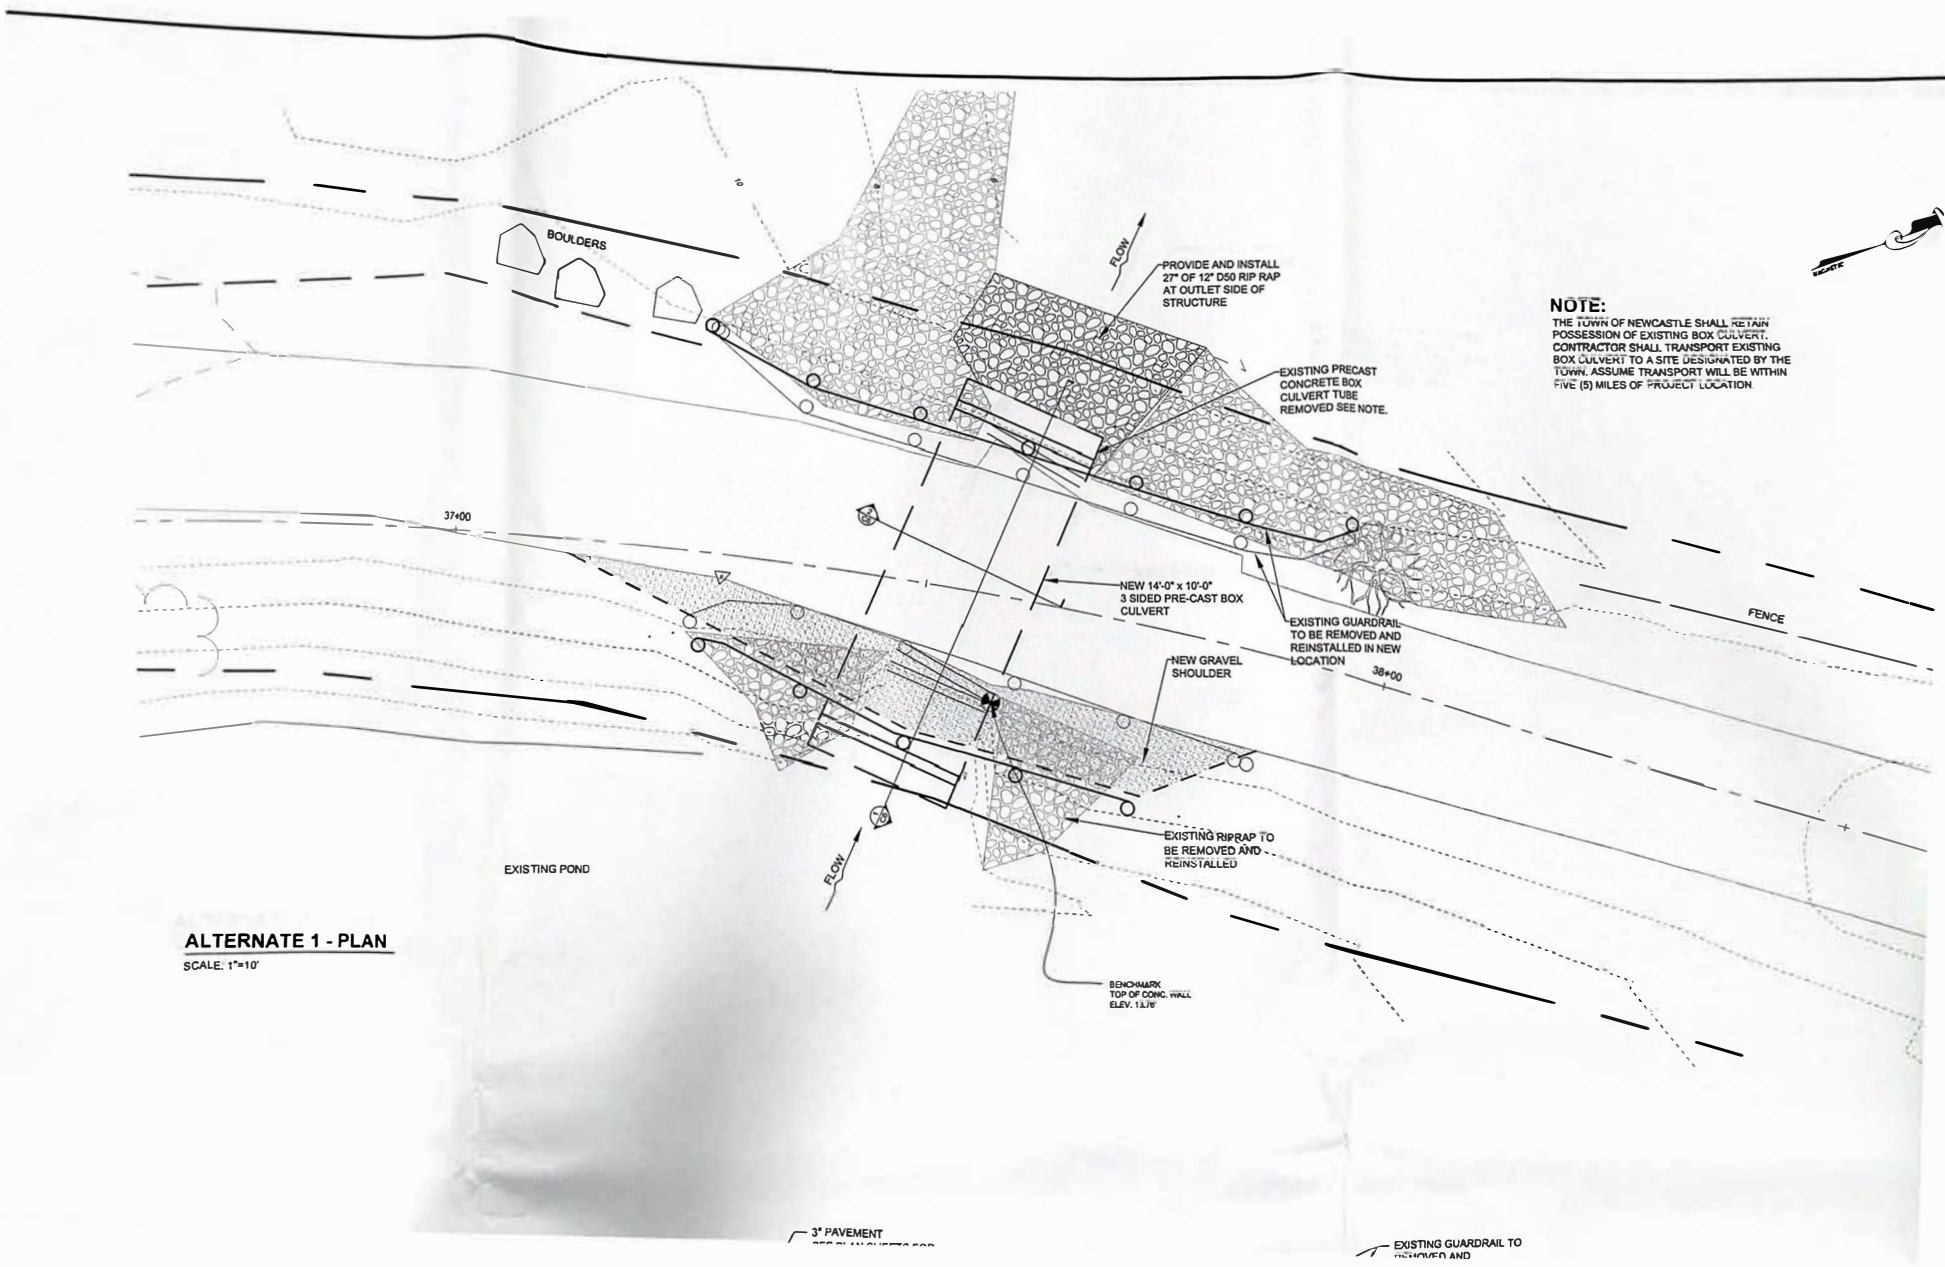

**NOTE:**  
 THE TOWN OF NEWCASTLE SHALL RETAIN POSSESSION OF EXISTING BOX CULVERT. CONTRACTOR SHALL TRANSPORT EXISTING BOX CULVERT TO A SITE DESIGNATED BY THE TOWN. ASSUME TRANSPORT WILL BE WITHIN FIVE (5) MILES OF PROJECT LOCATION

**ALTERNATE 1 - PLAN**  
 SCALE: 1"=10'

3" PAVEMENT

EXISTING GUARDRAIL TO BE REMOVED AND REINSTALLED