



FILE: 1-10

BENCHMARK
TOP OF CONC. WALL
ELEV. 13.78'

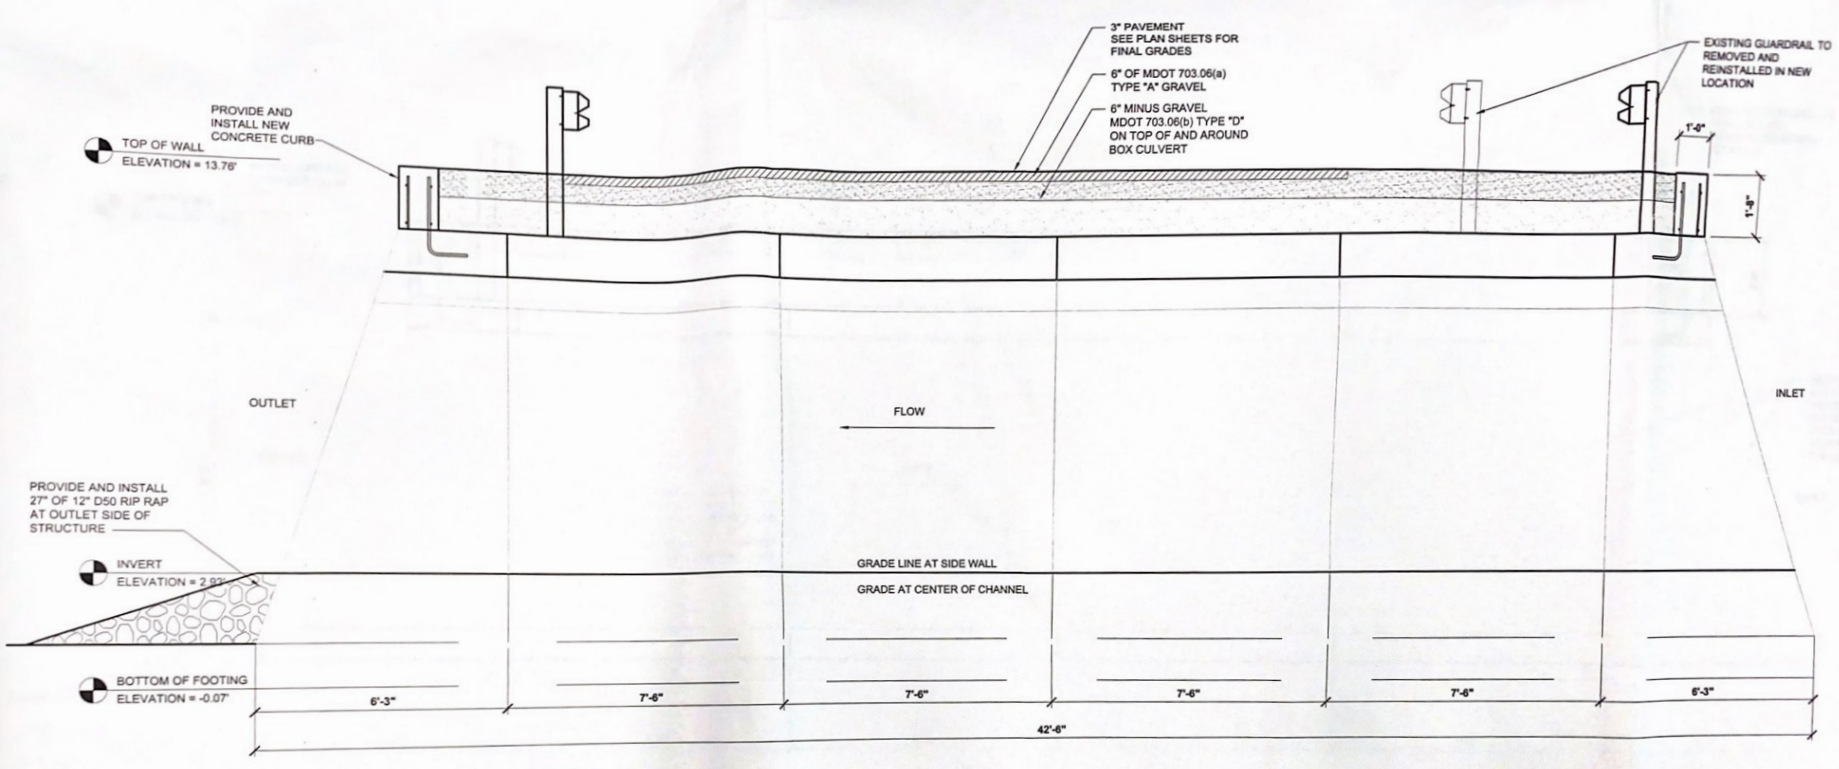

ALTERNATE 1 - CULVERT REPLACEMENT PROFILE 1
 SCALE: 3/8" = 1'-0" CS

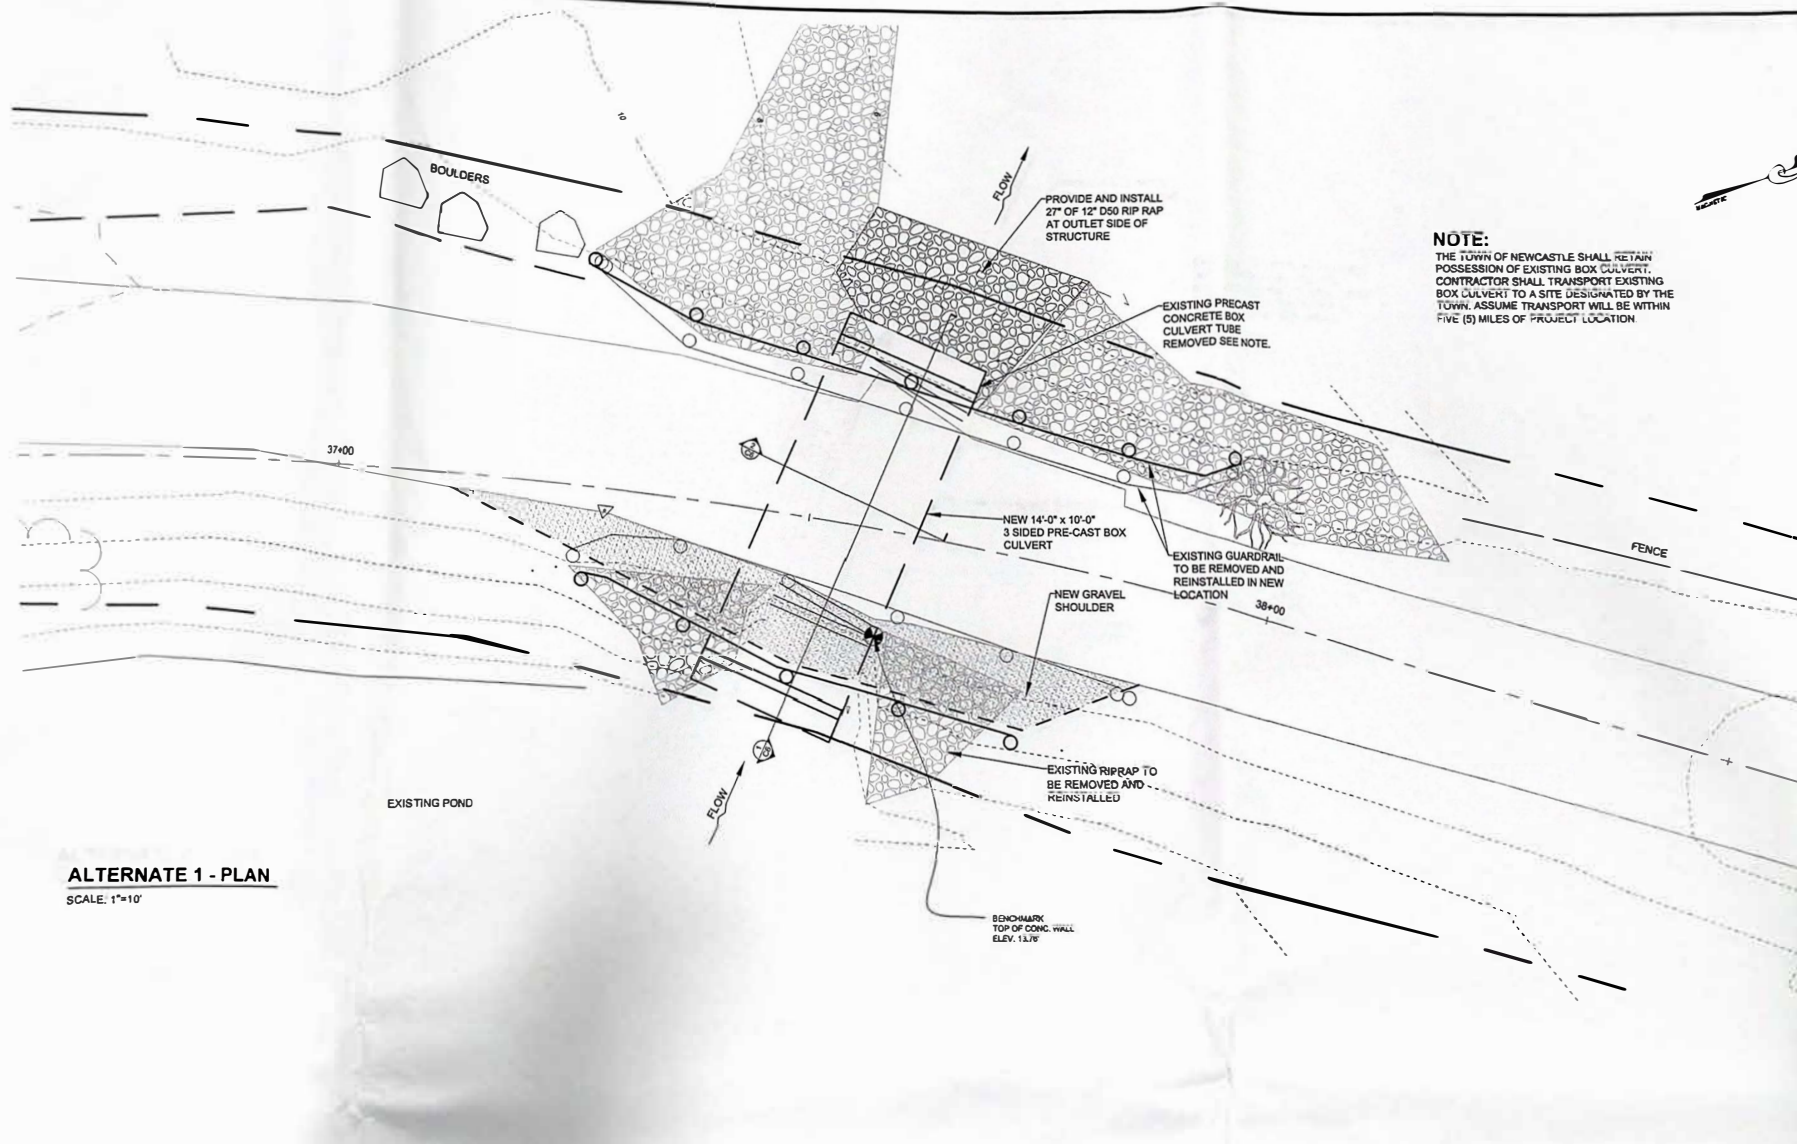

ALTERNATE 1 - PLAN
SCALE: 1"=10'

NOTE:
THE TOWN OF NEWCASTLE SHALL RETAIN POSSESSION OF EXISTING BOX CULVERT. CONTRACTOR SHALL TRANSPORT EXISTING BOX CULVERT TO A SITE DESIGNATED BY THE TOWN. ASSUME TRANSPORT WILL BE WITHIN FIVE (5) MILES OF PROJECT LOCATION



3" PAVEMENT

EXISTING GUARDRAIL TO BE REMOVED AND REINSTALLED