











KEY PLAN


TYPE I	Median Street - Angled Parking	
TYPE II	Median Street - Parallel Parking	
TYPE III	Collector Street	
TYPE V	Narrow Local Street	
TYPE VI	Western Street	
TYPE VII	Western Street Lower	
TYPE VIII	Hospital Road Bike Path	
	Existing Street (not illustrated)	




MEDIAN STREET - ANGLED PARKING

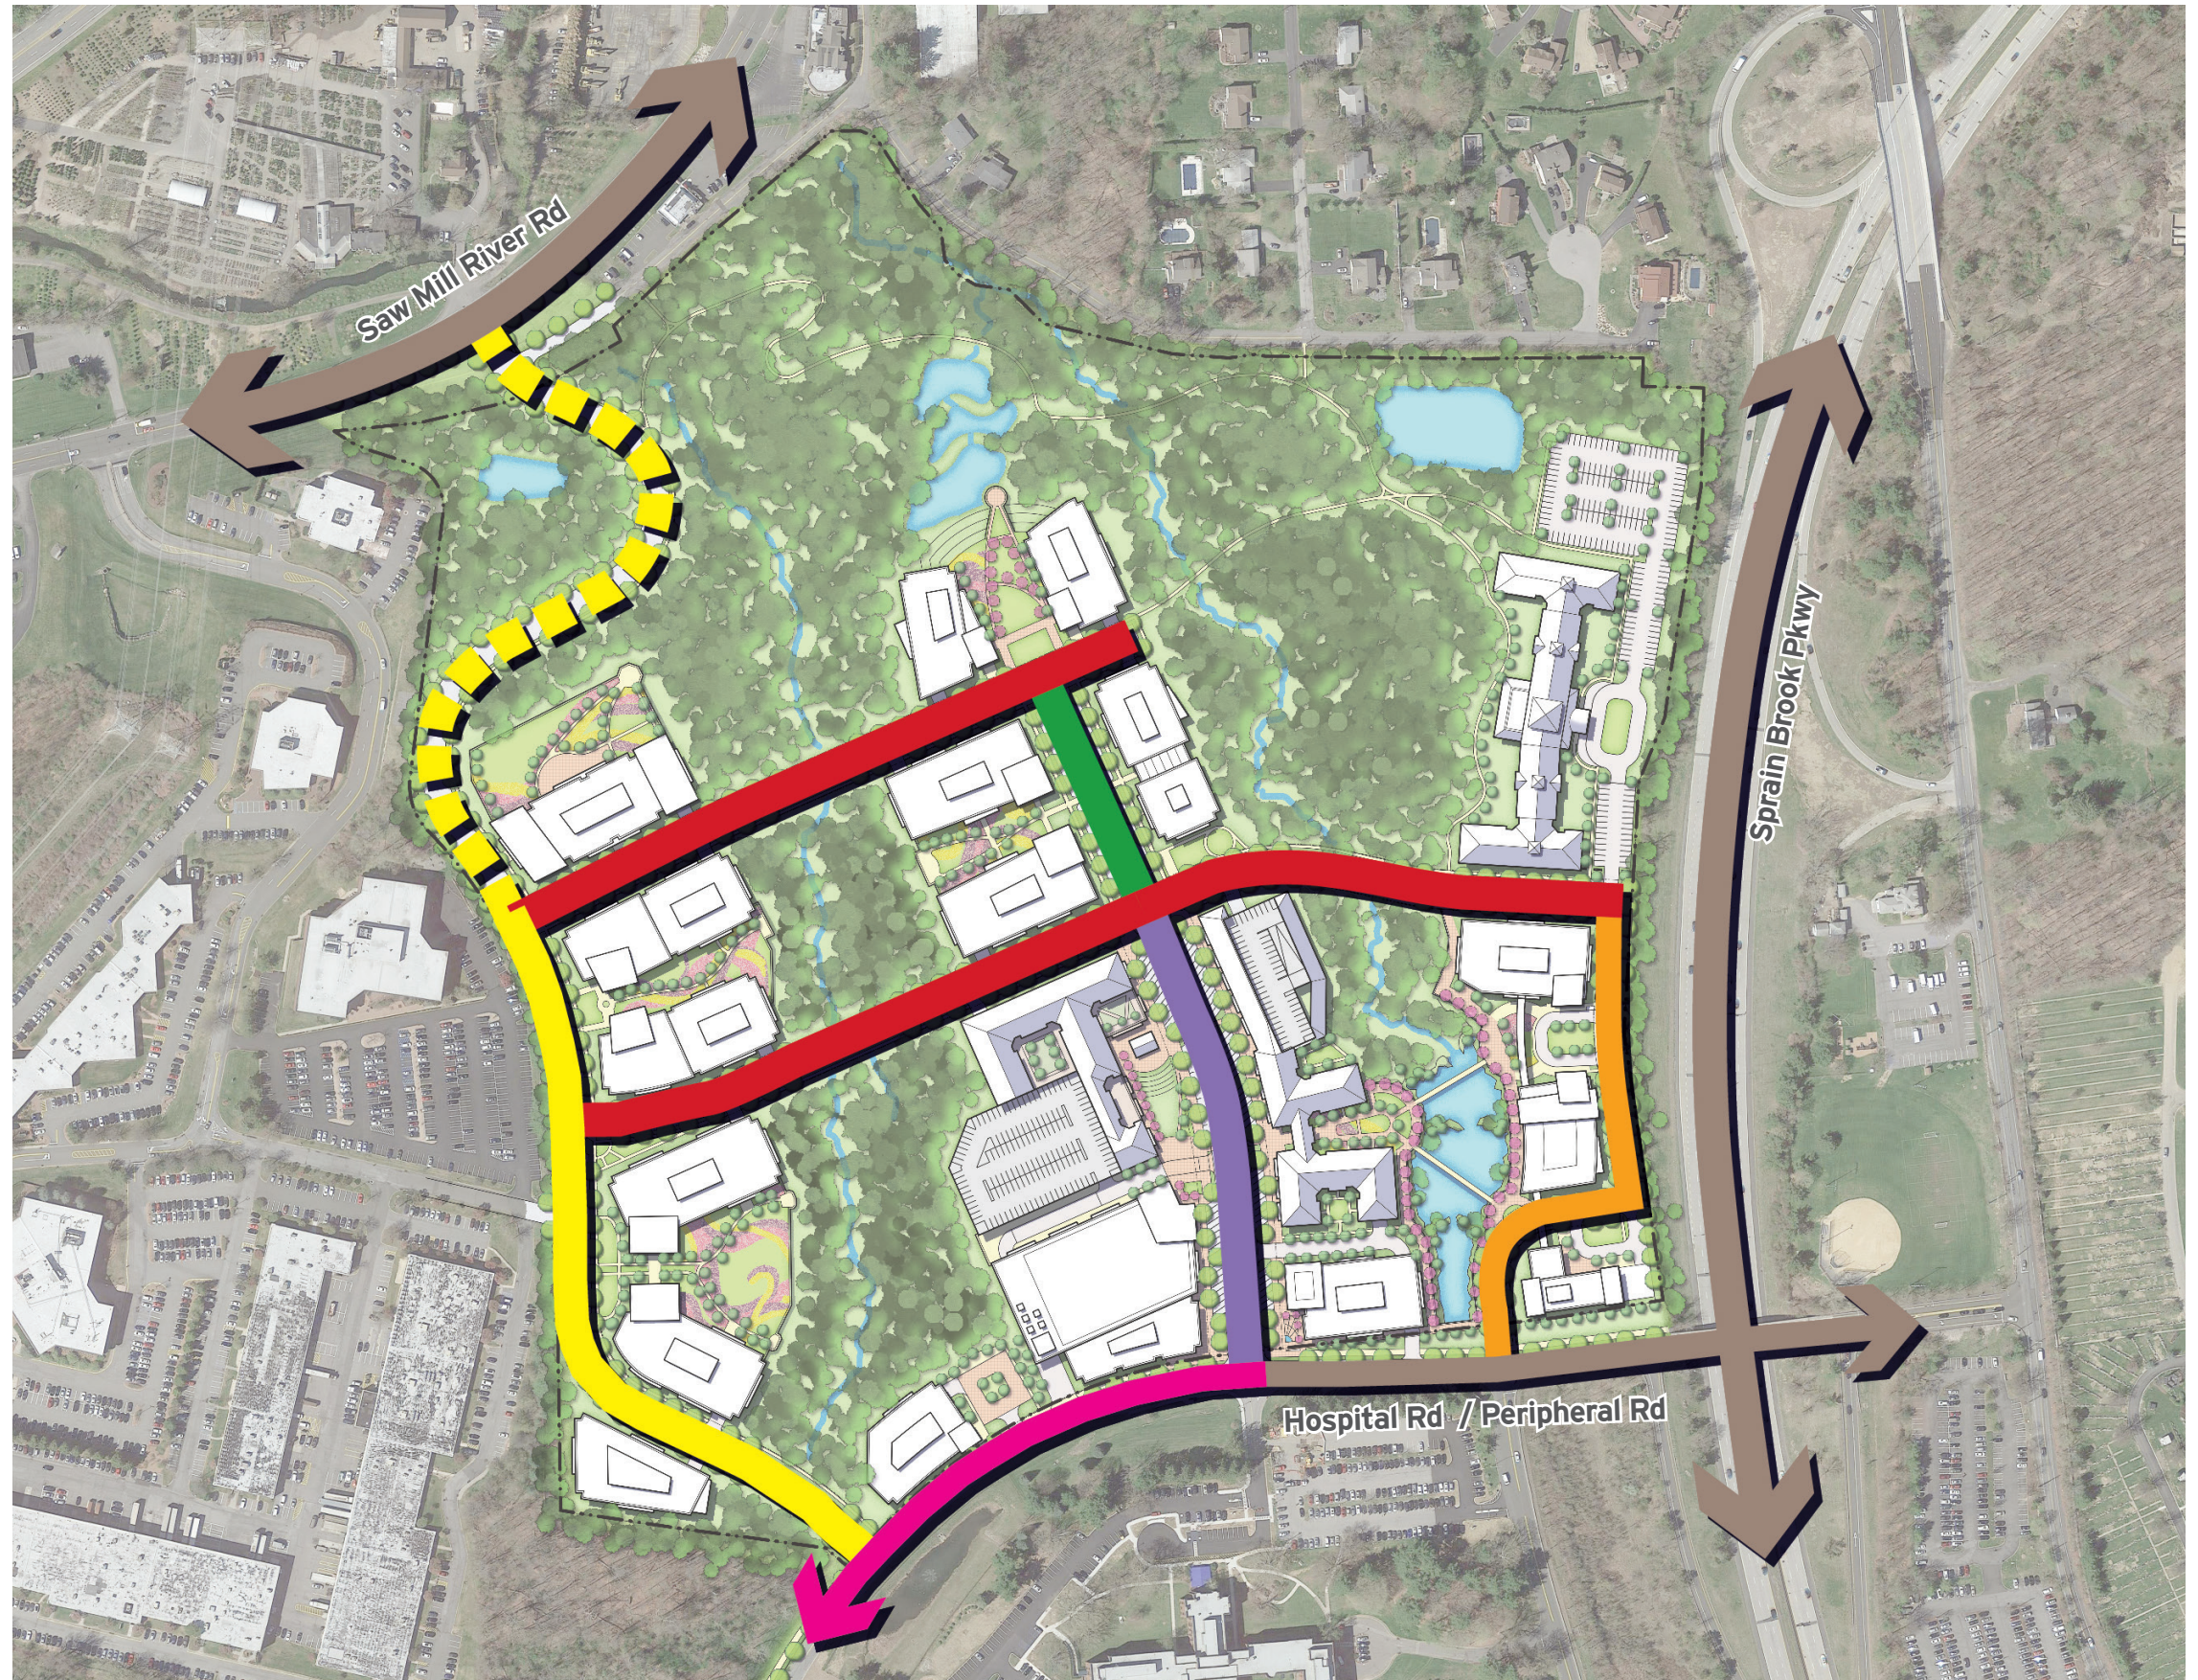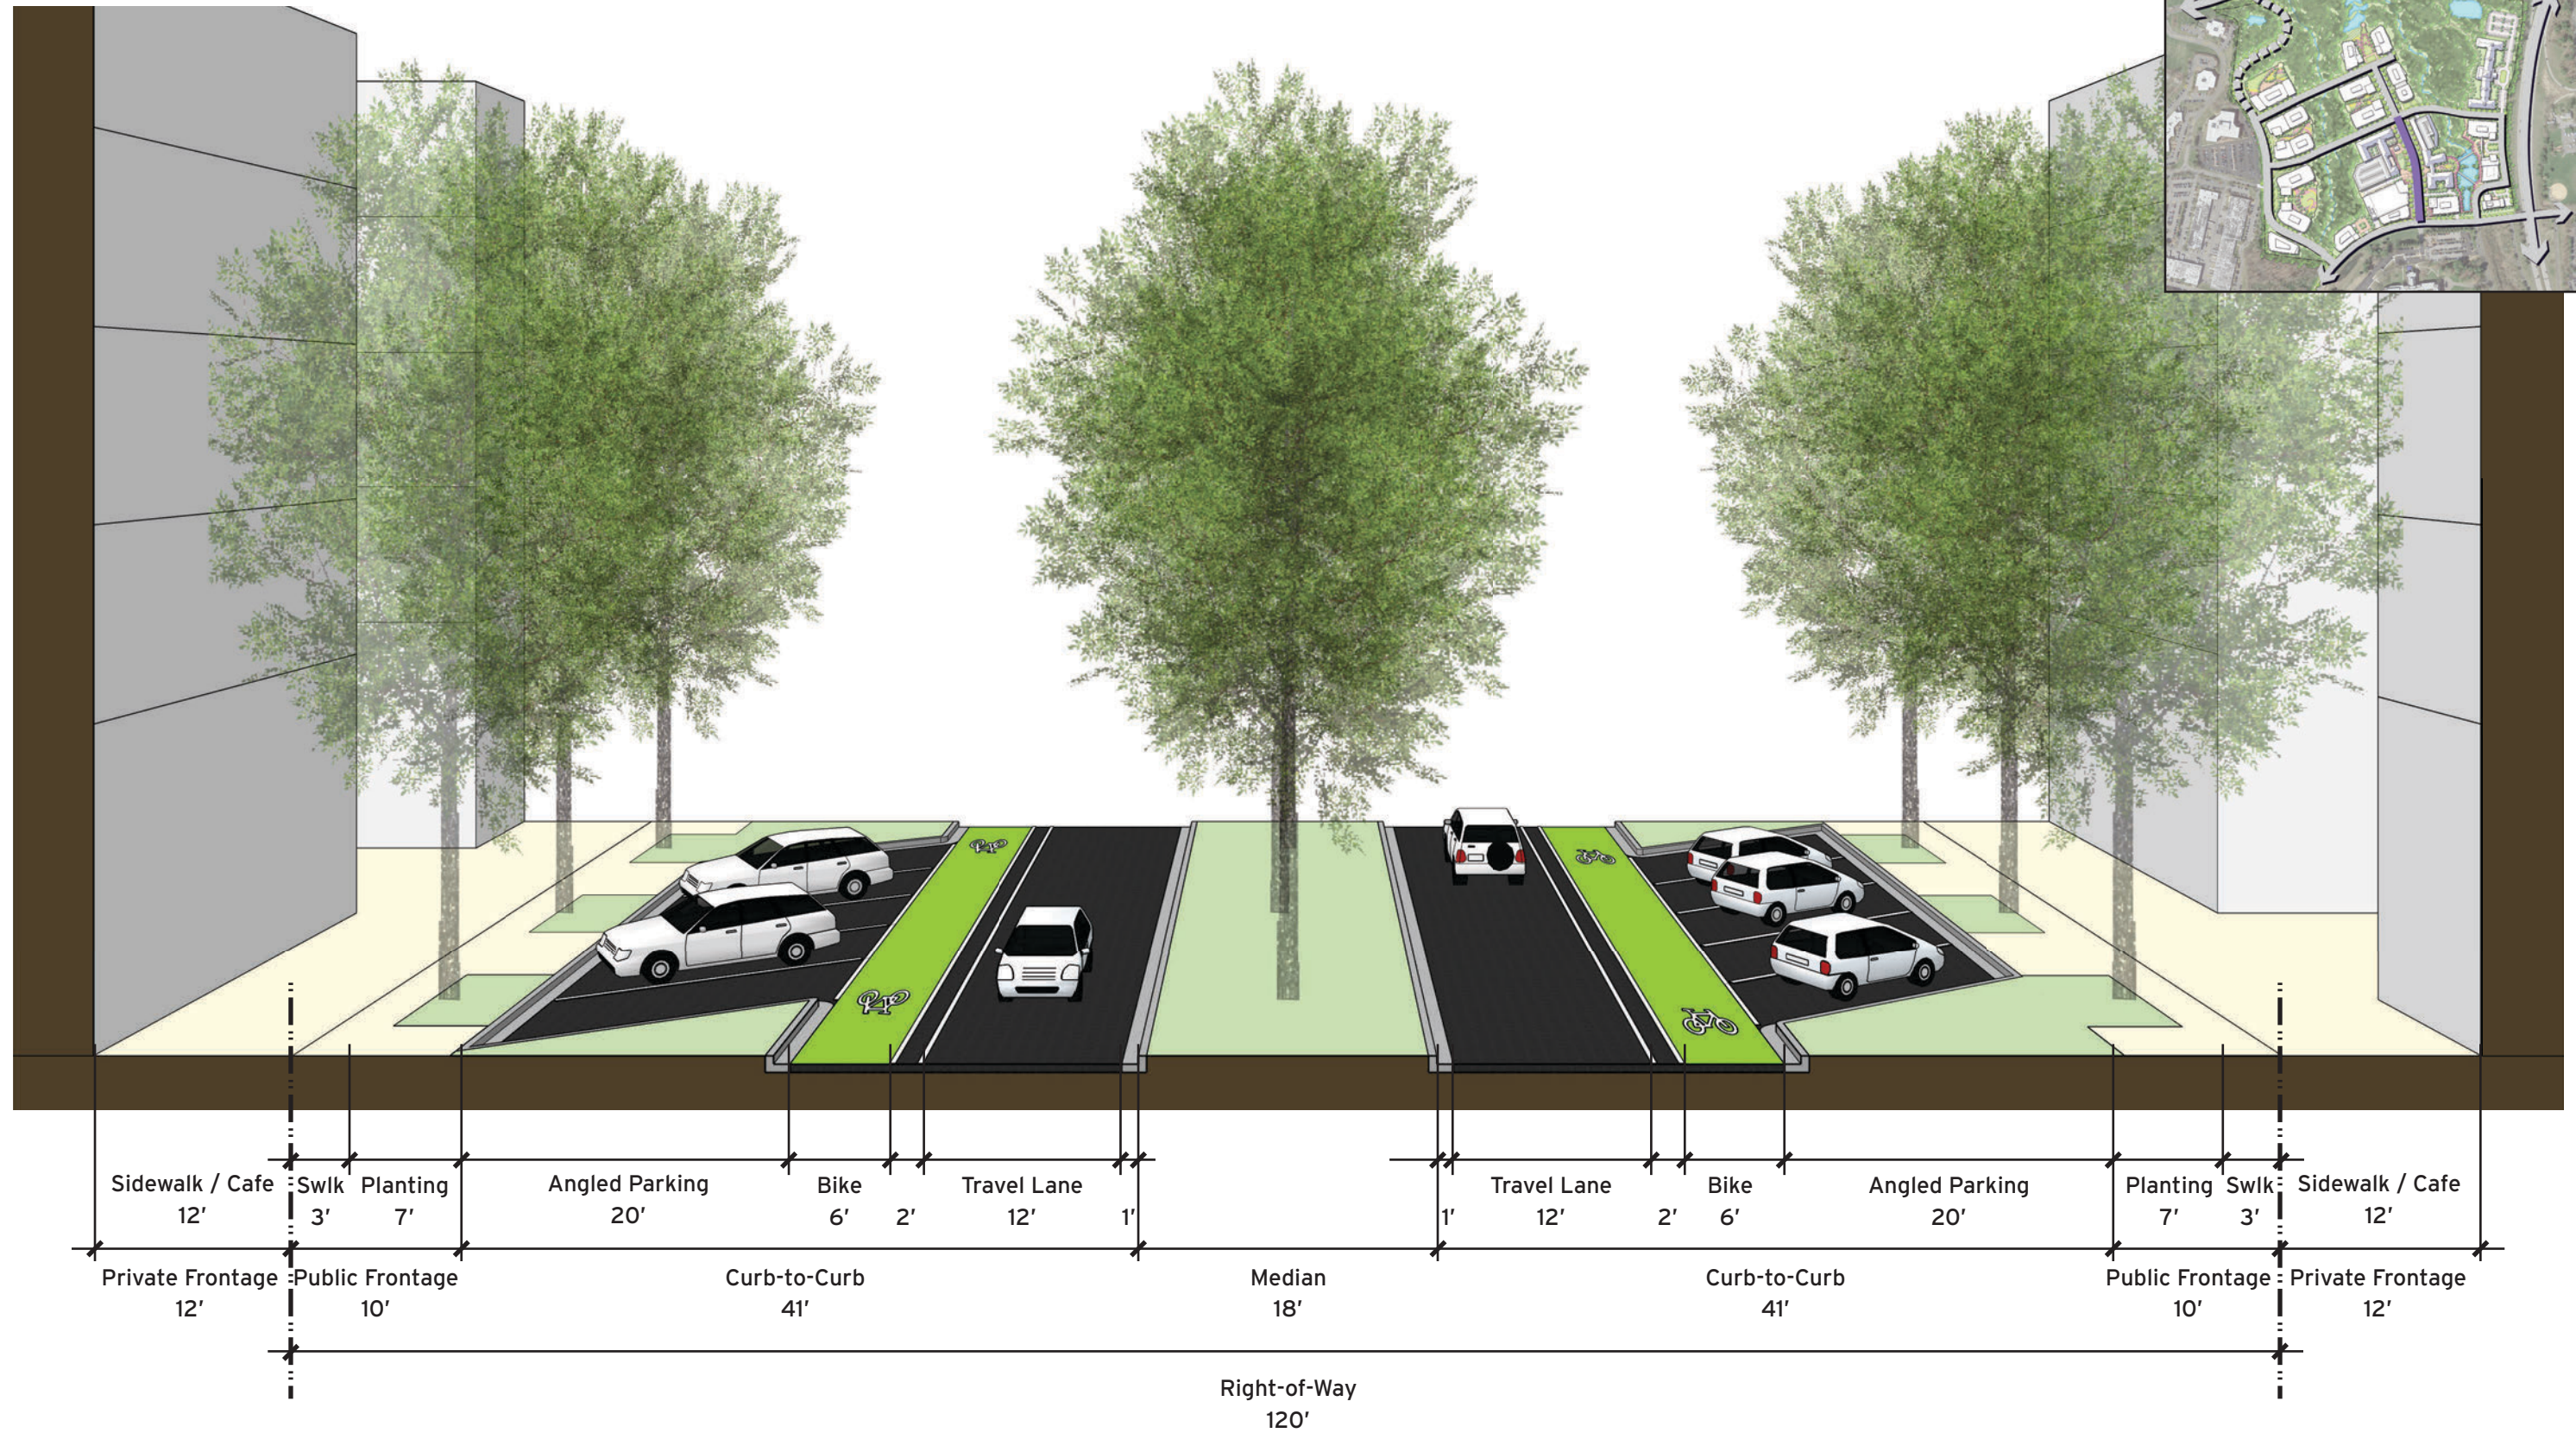


MEDIAN STREET - PARALLEL PARKING

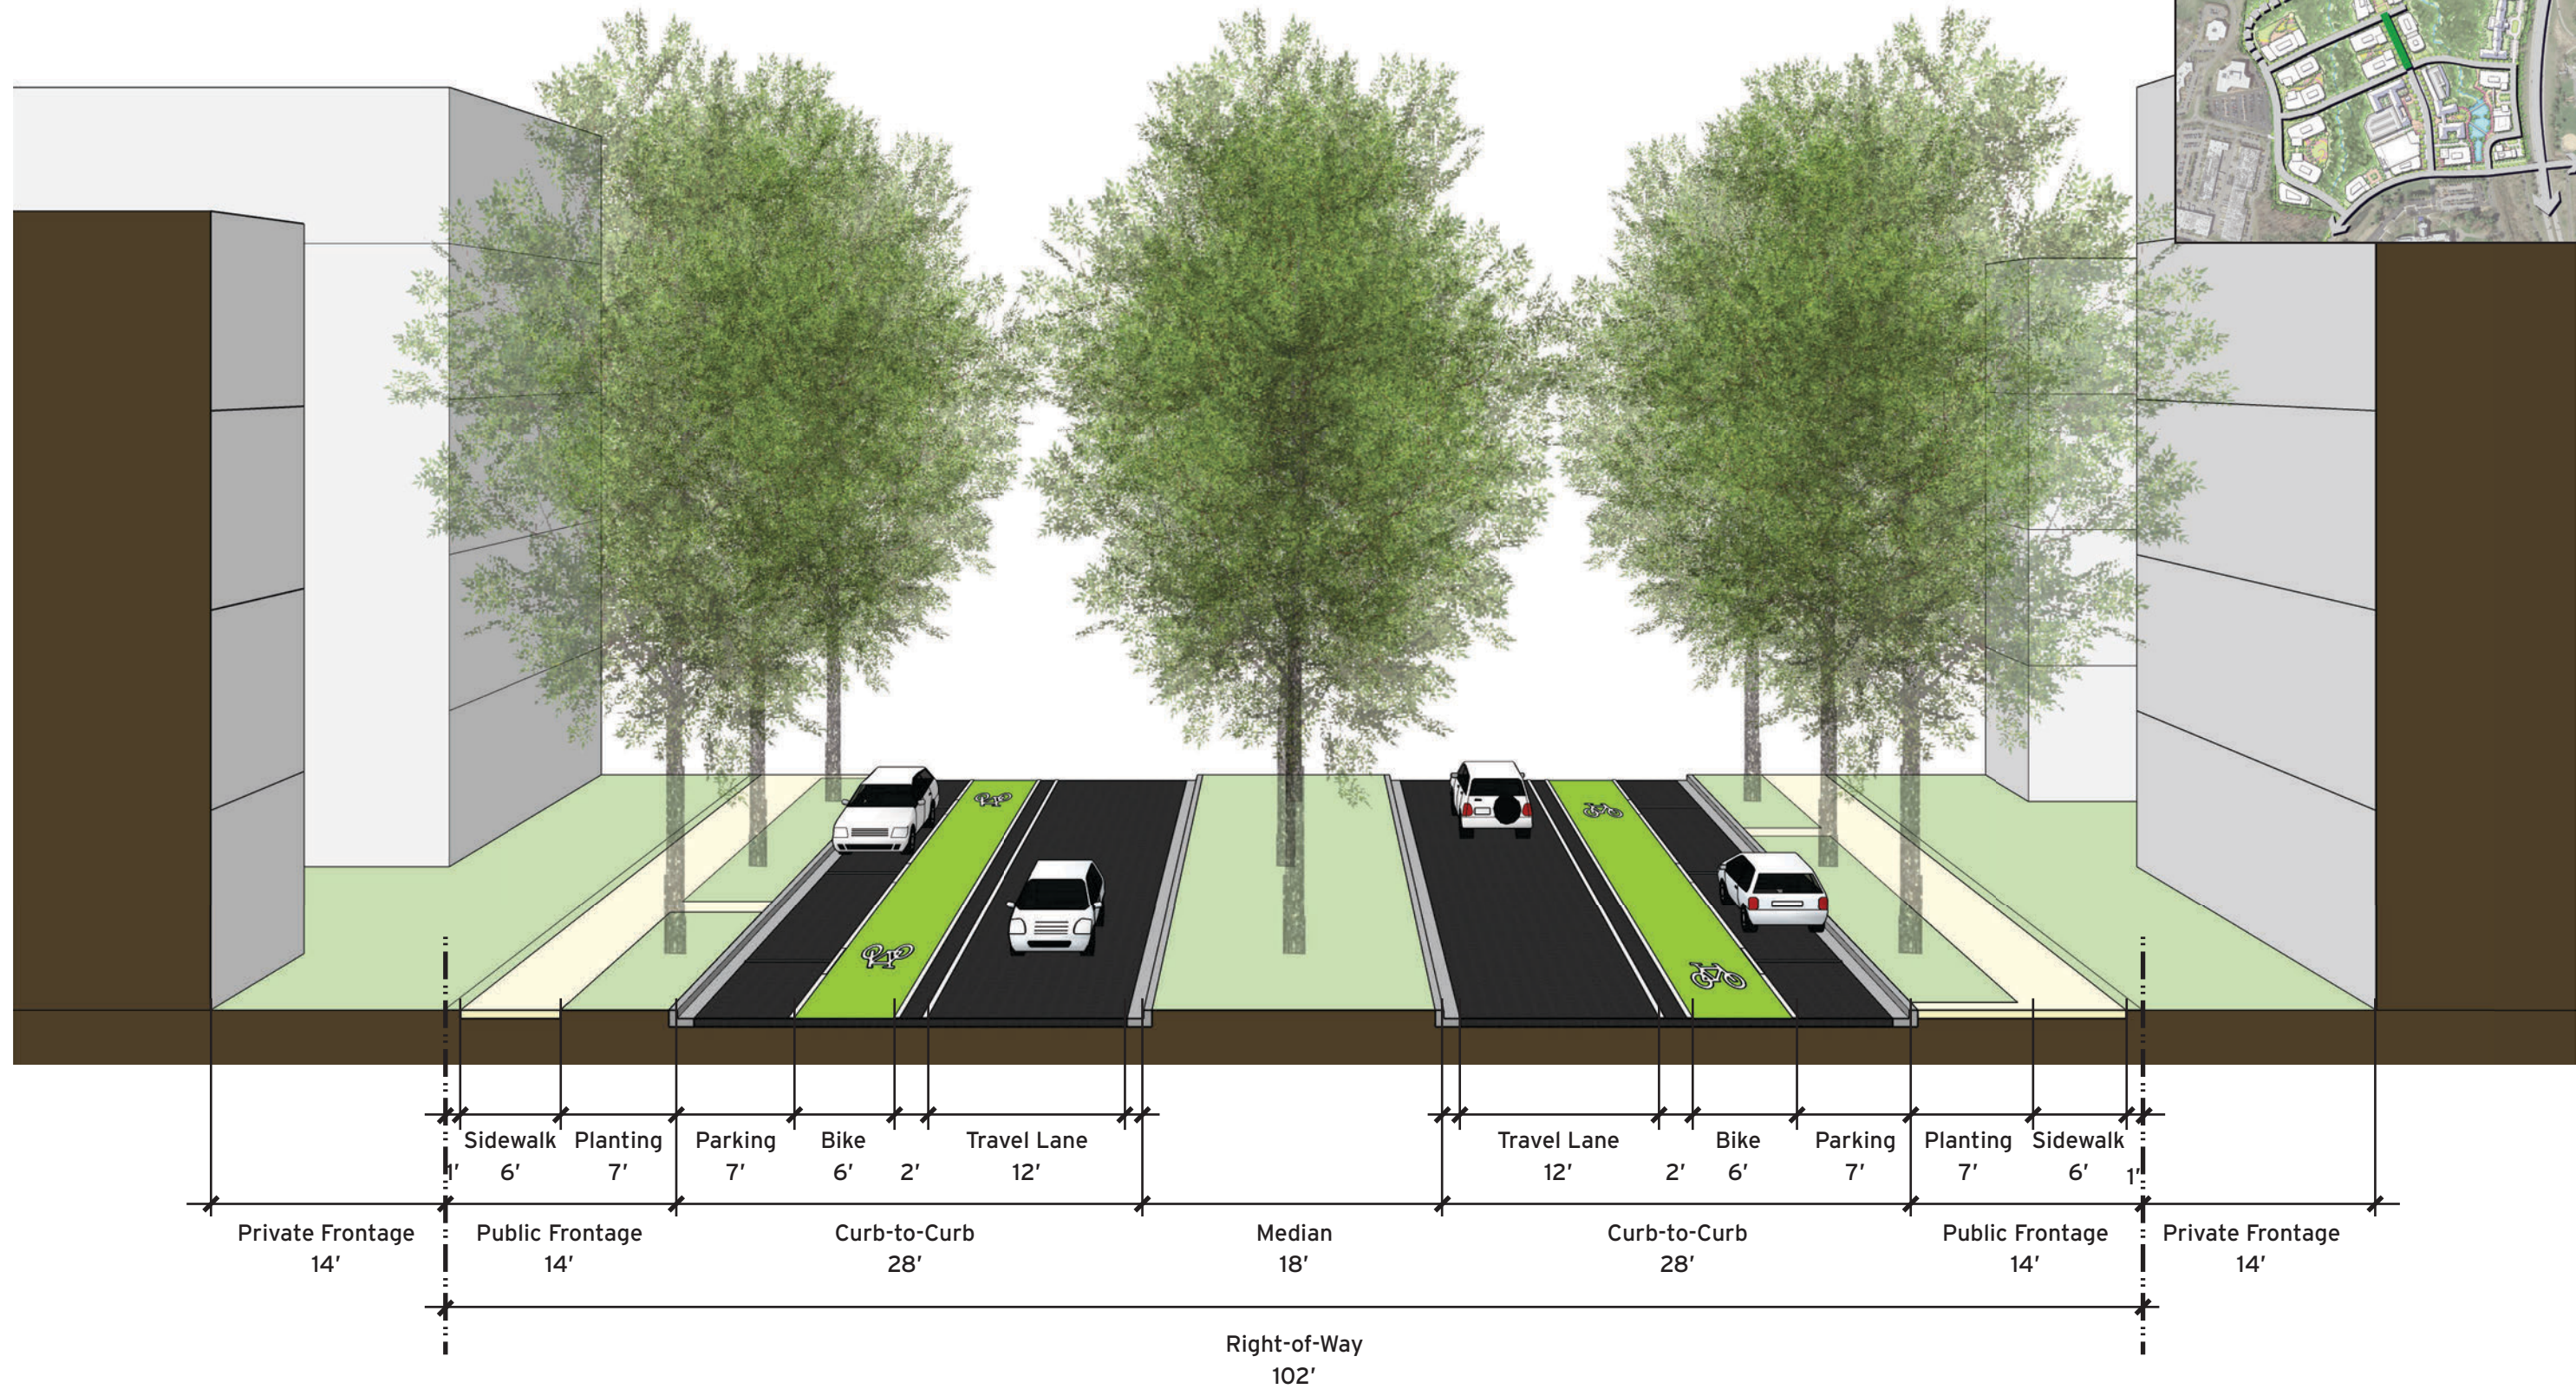



COLLECTOR STREET

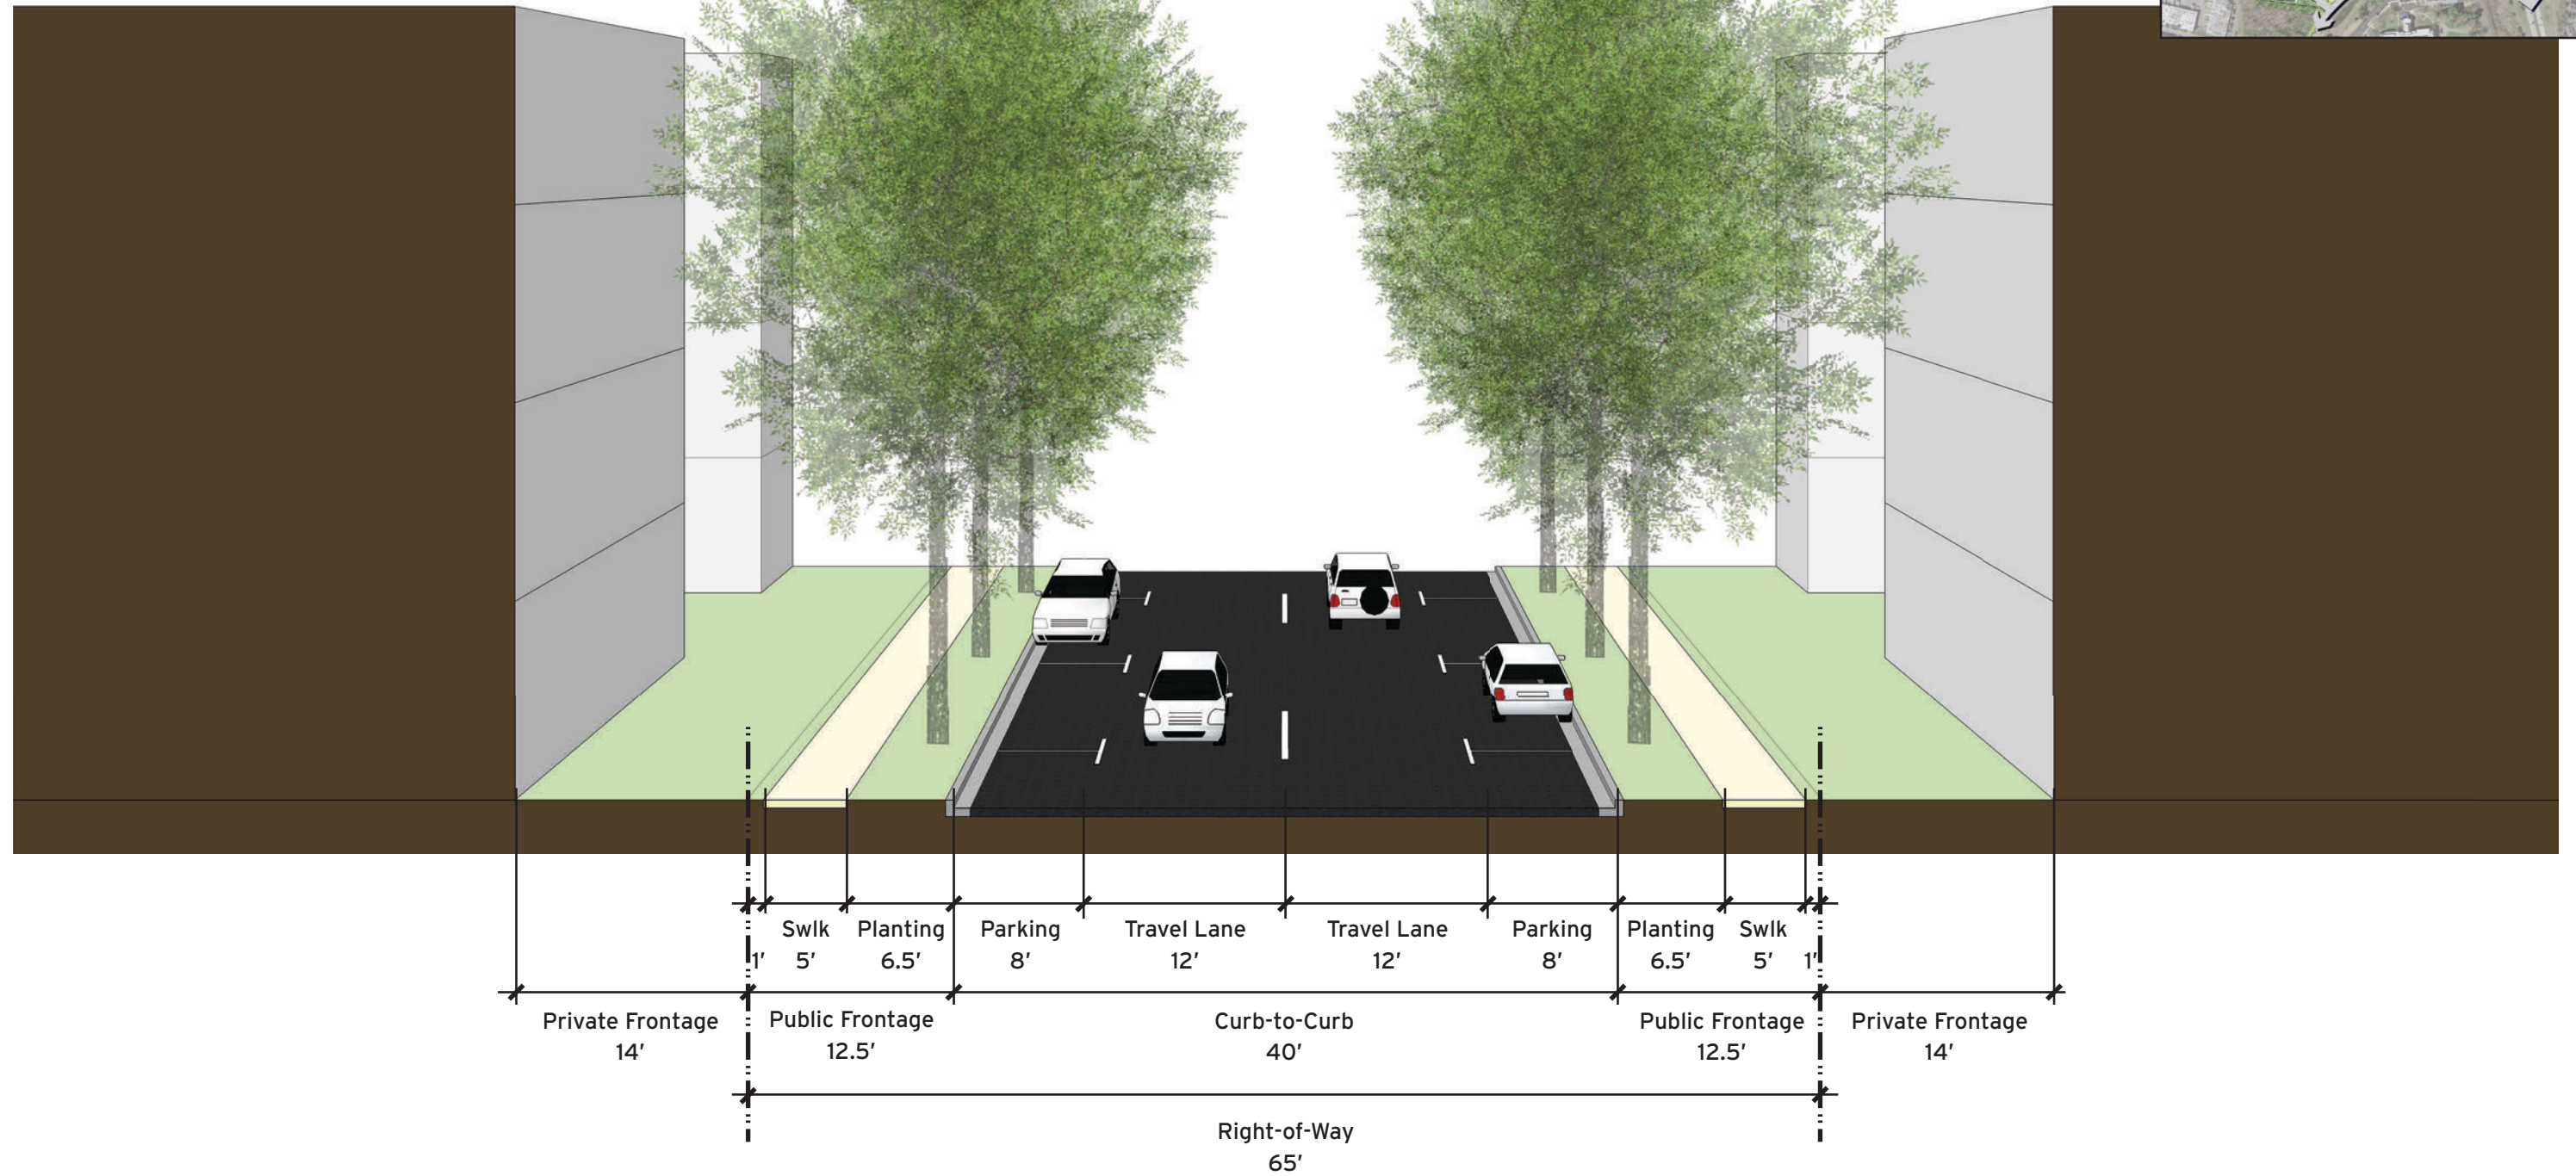


NARROW LOCAL STREET

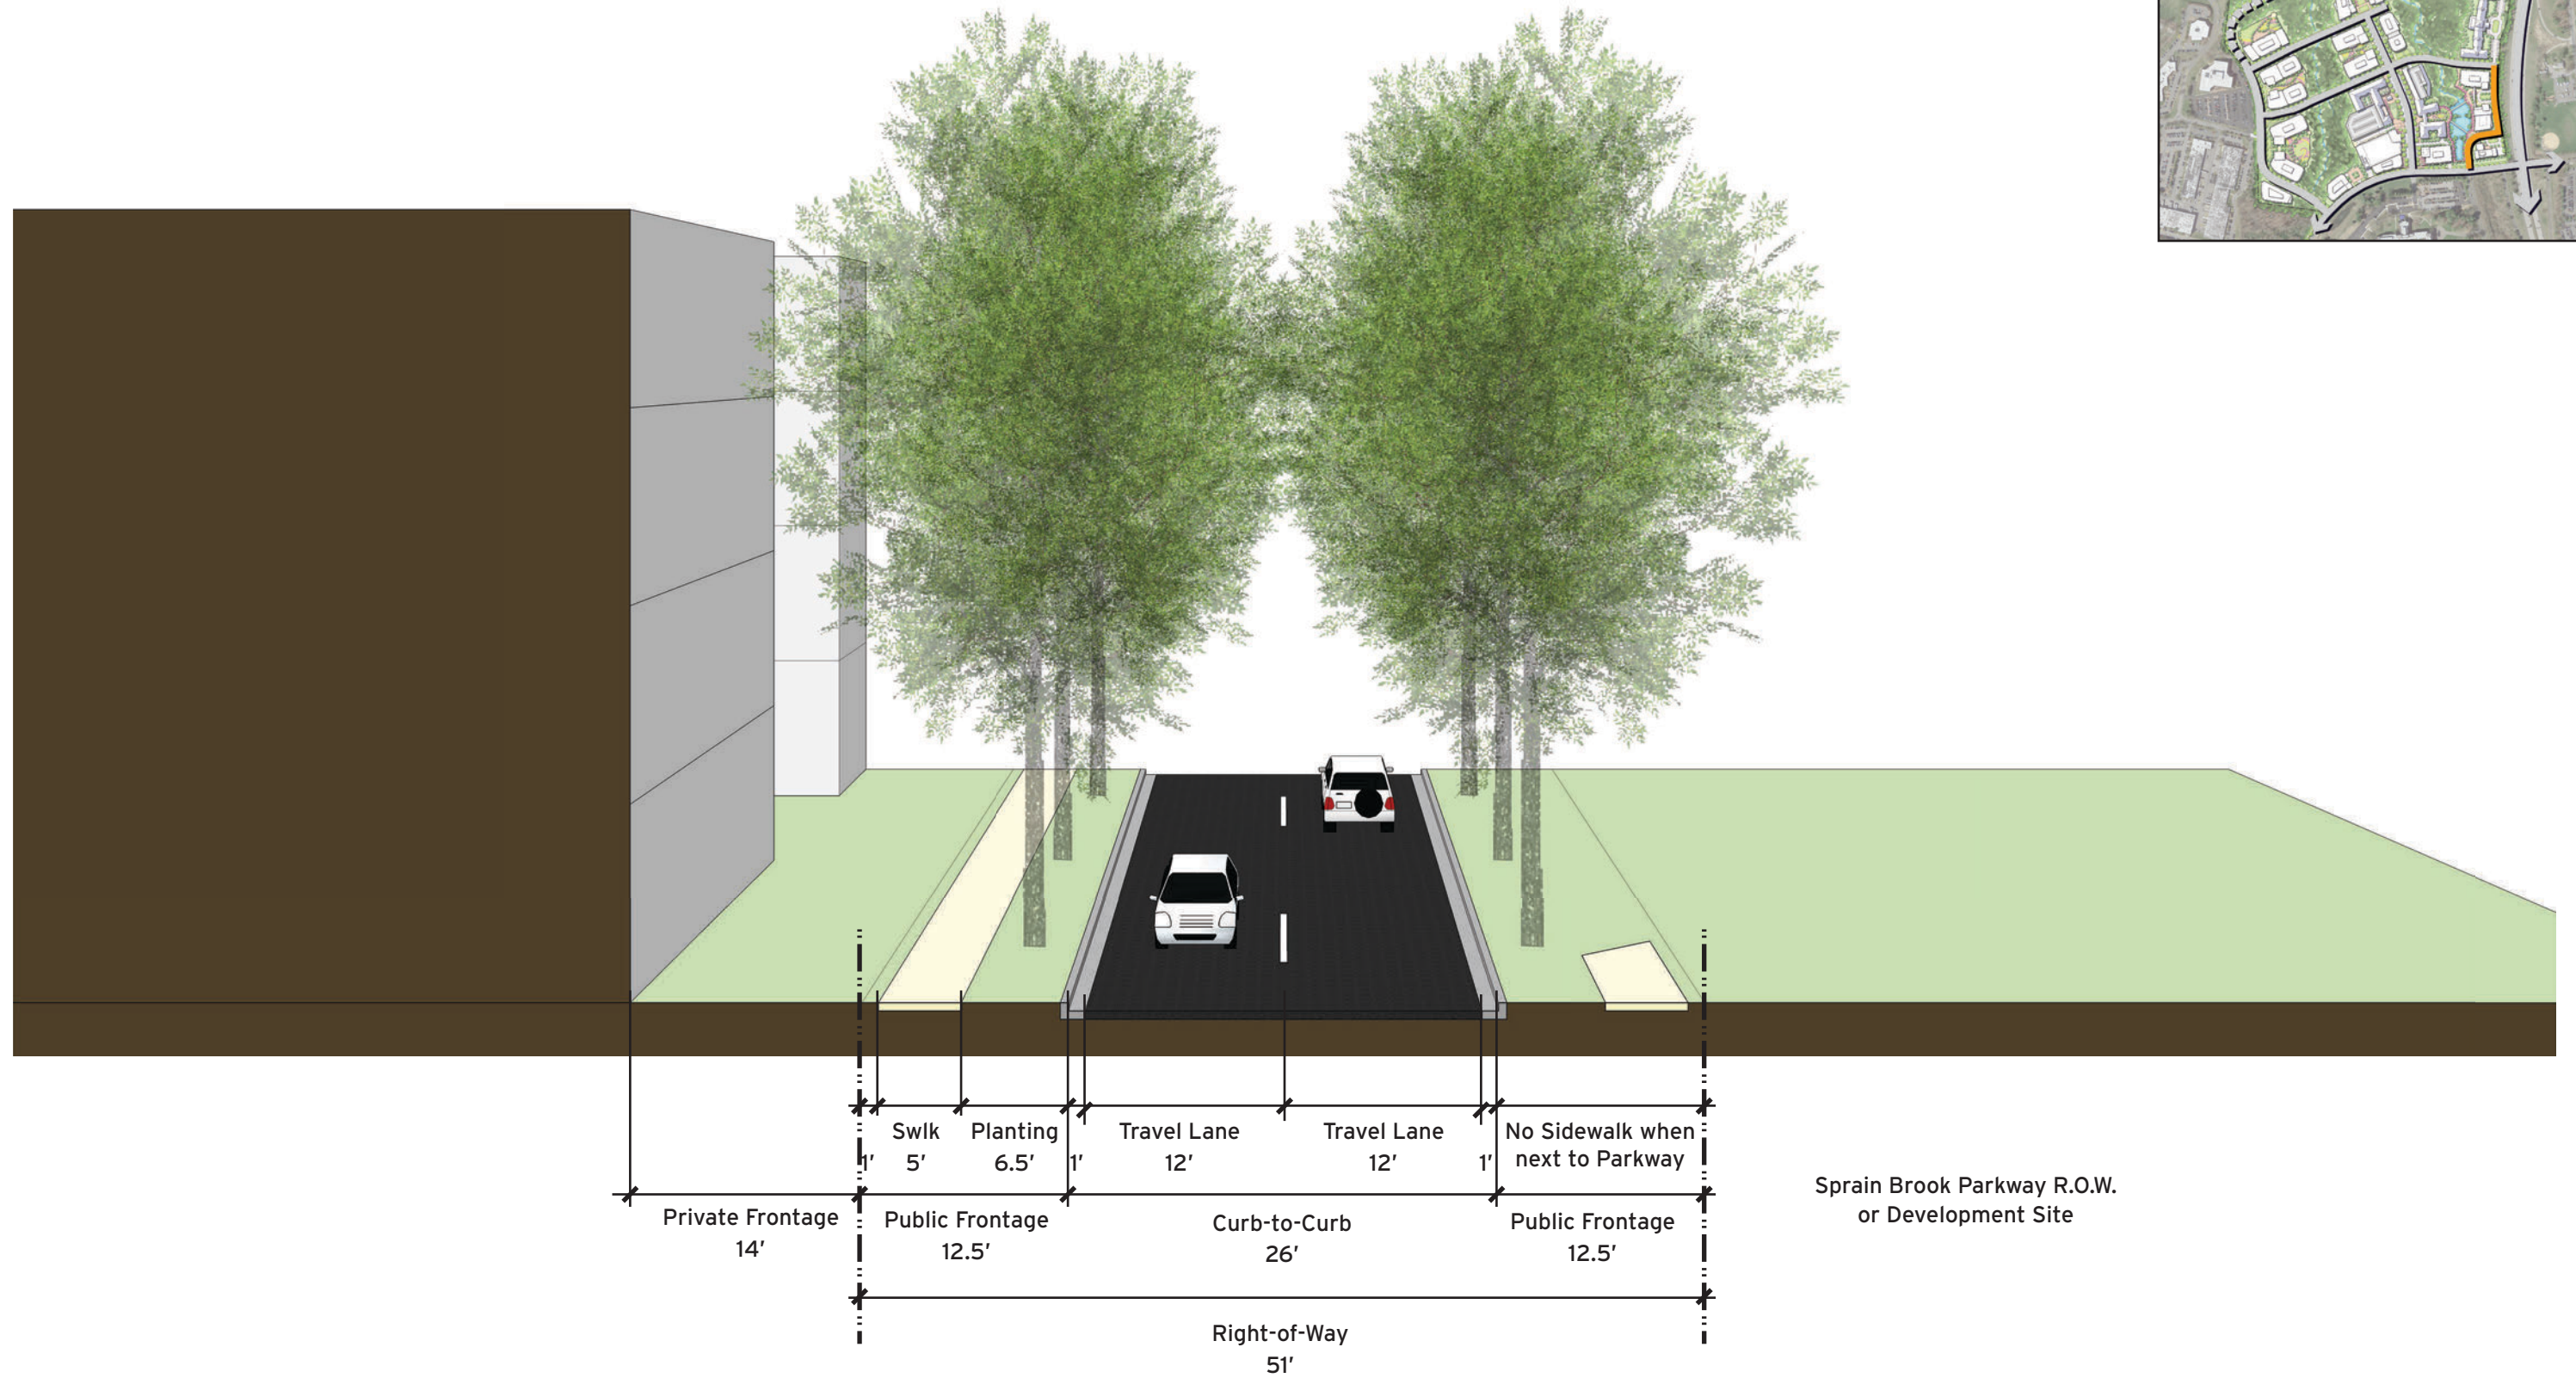

WESTERN STREET

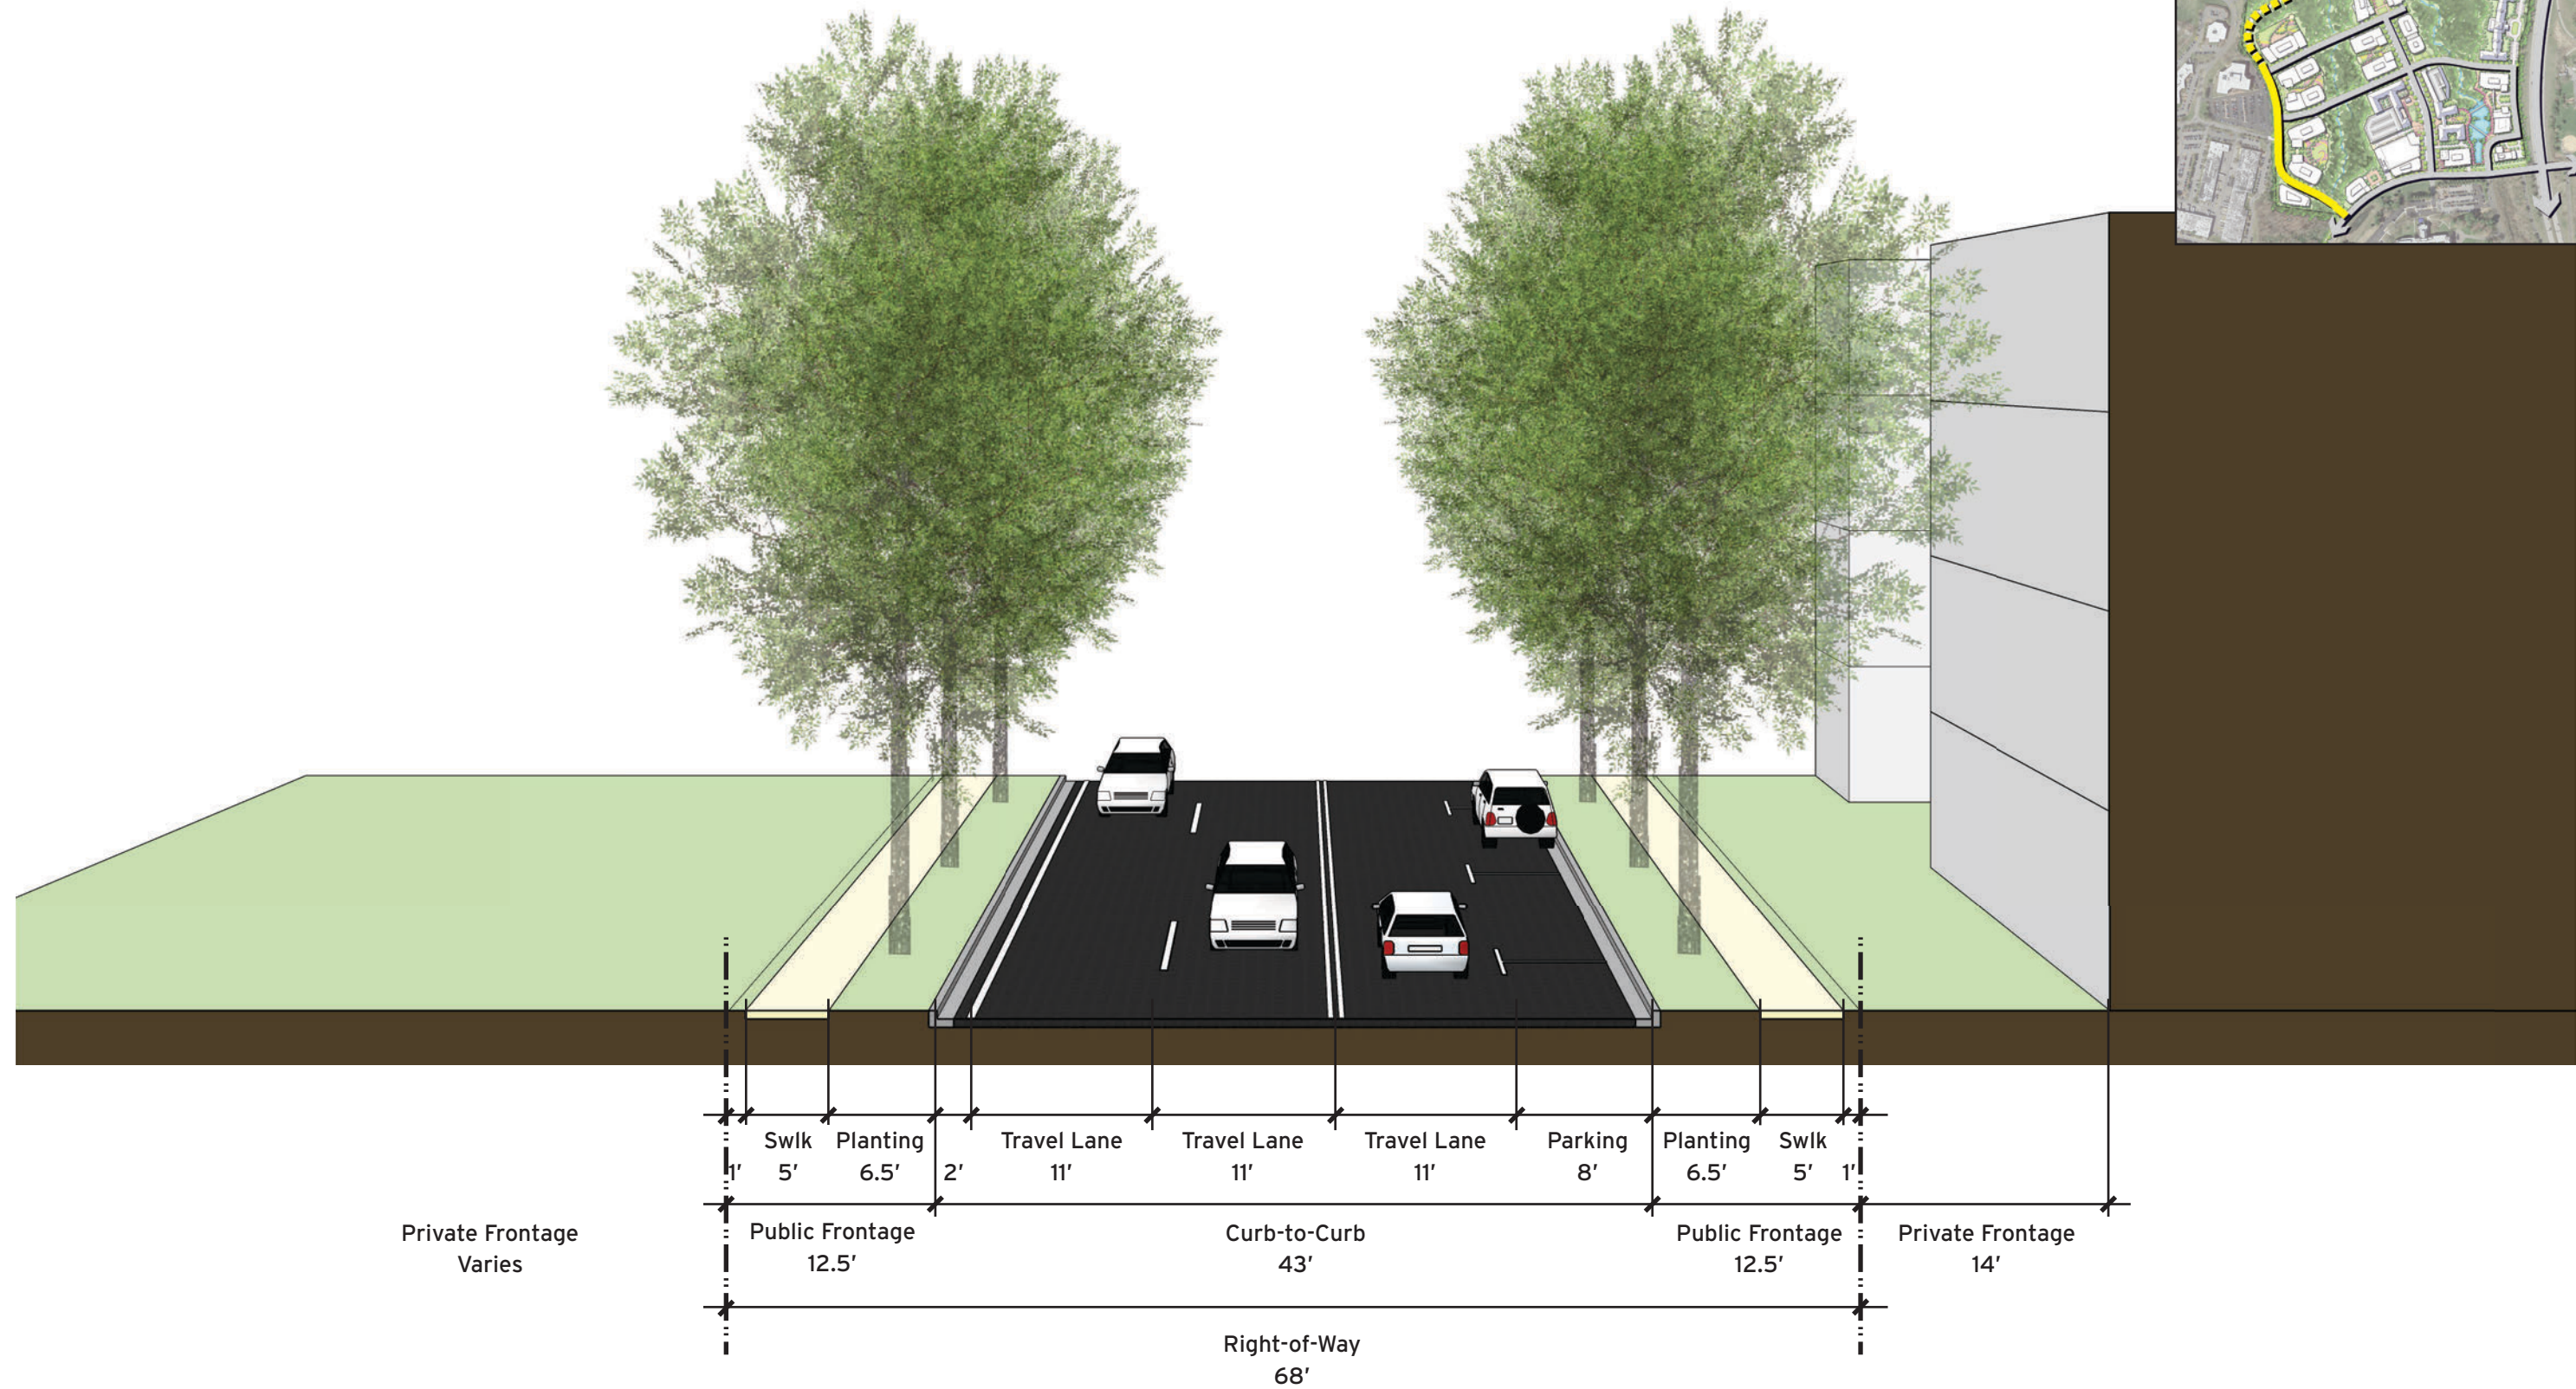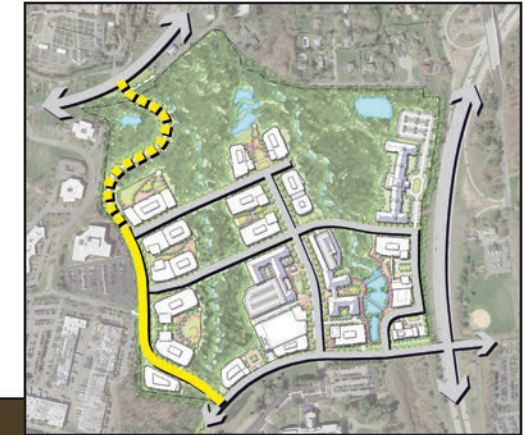

WESTERN STREET - DOWNHILL

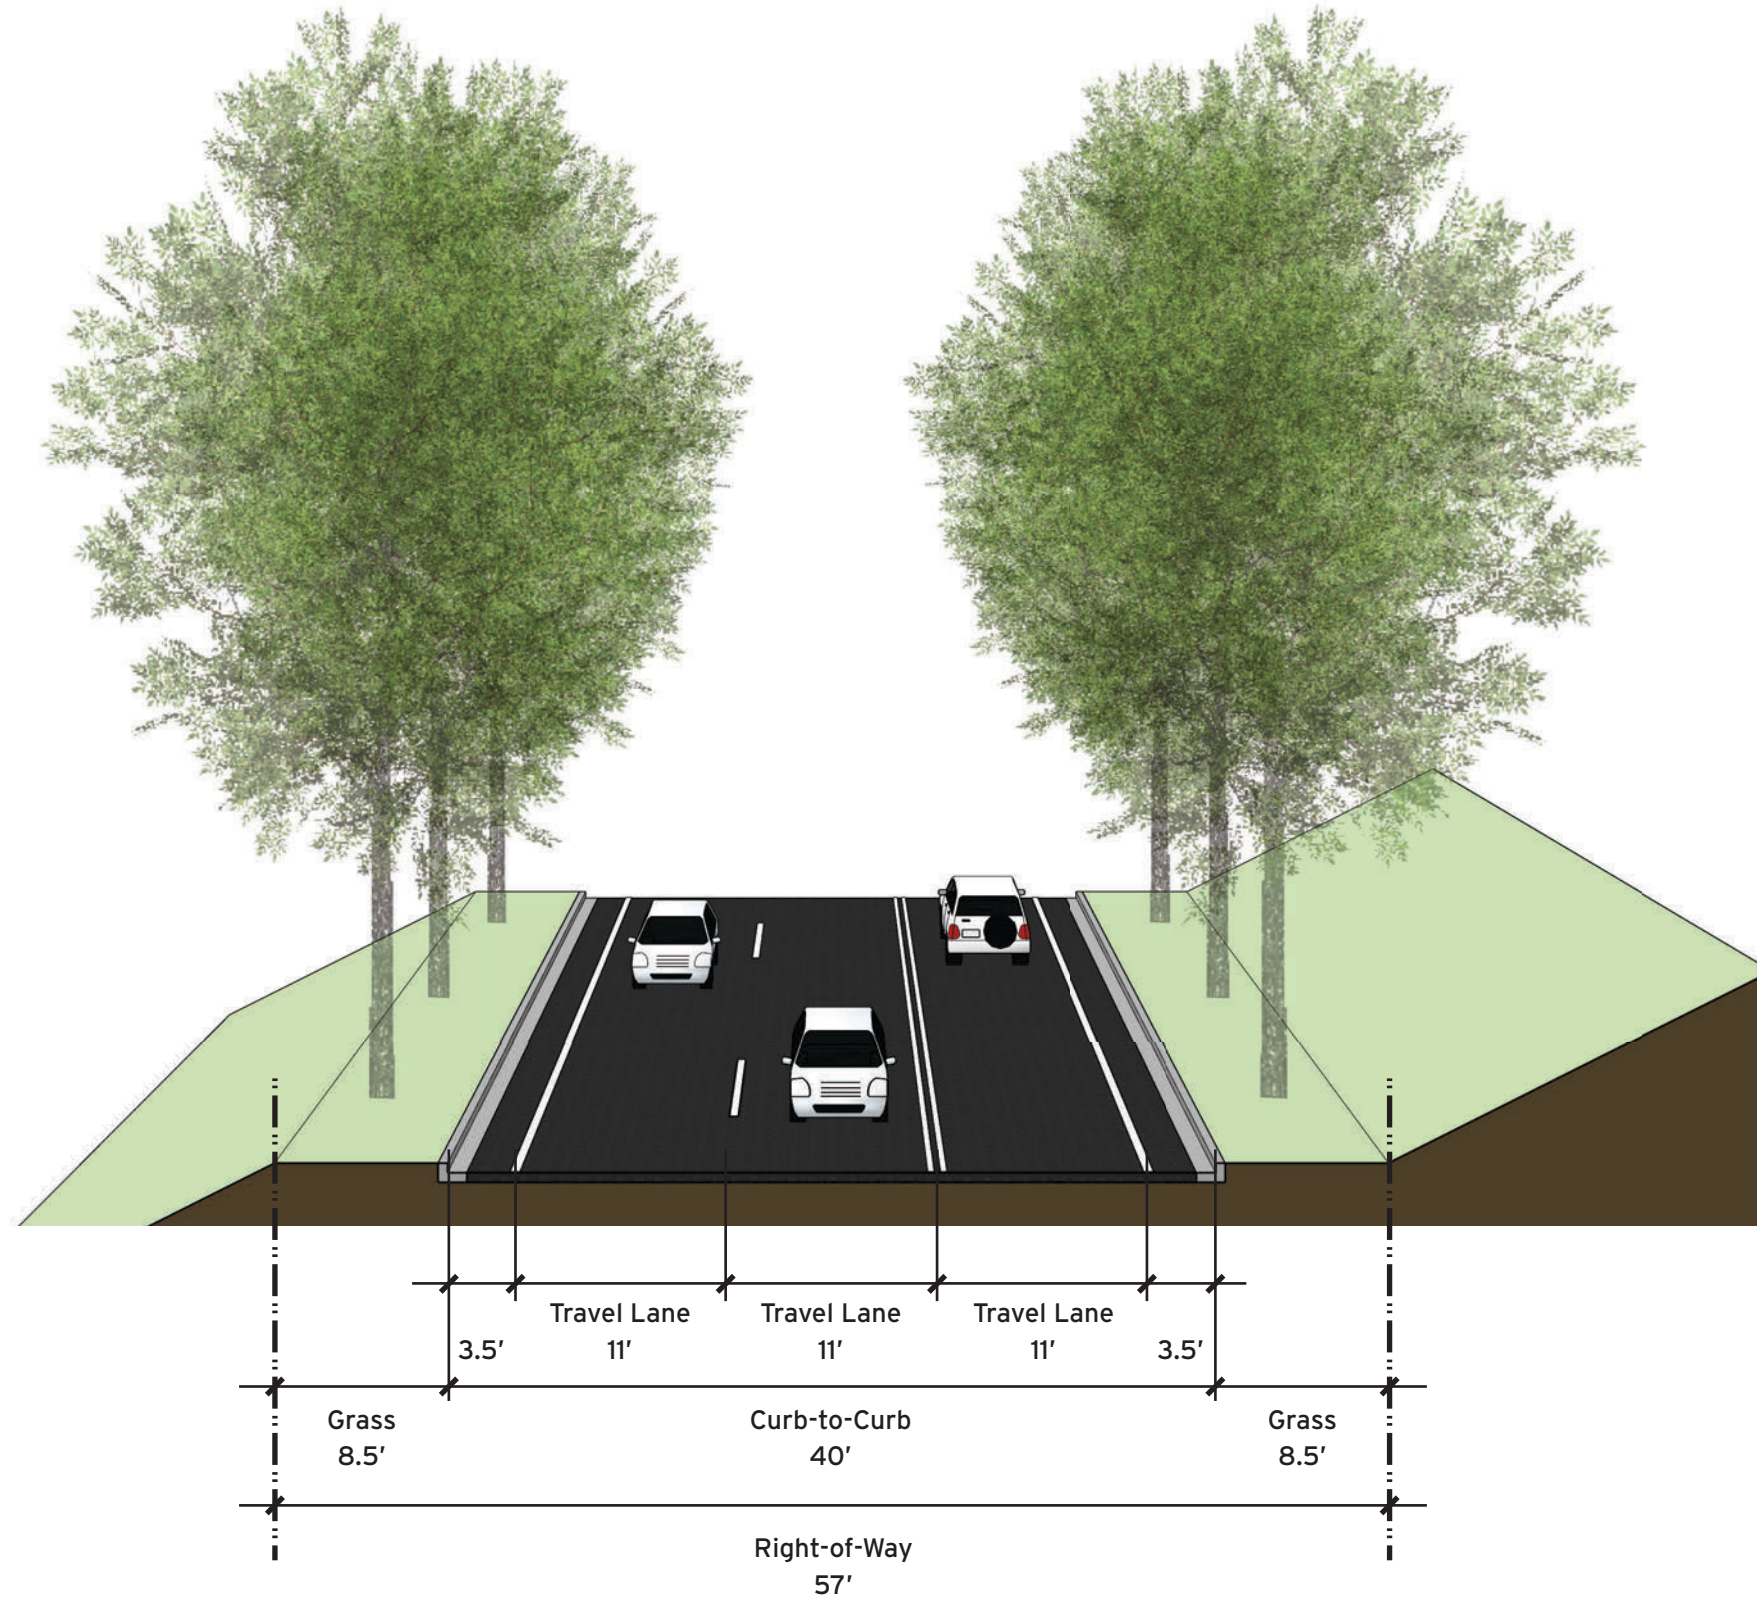

HOSPITAL ROAD - TYP. BIKE PATH

