


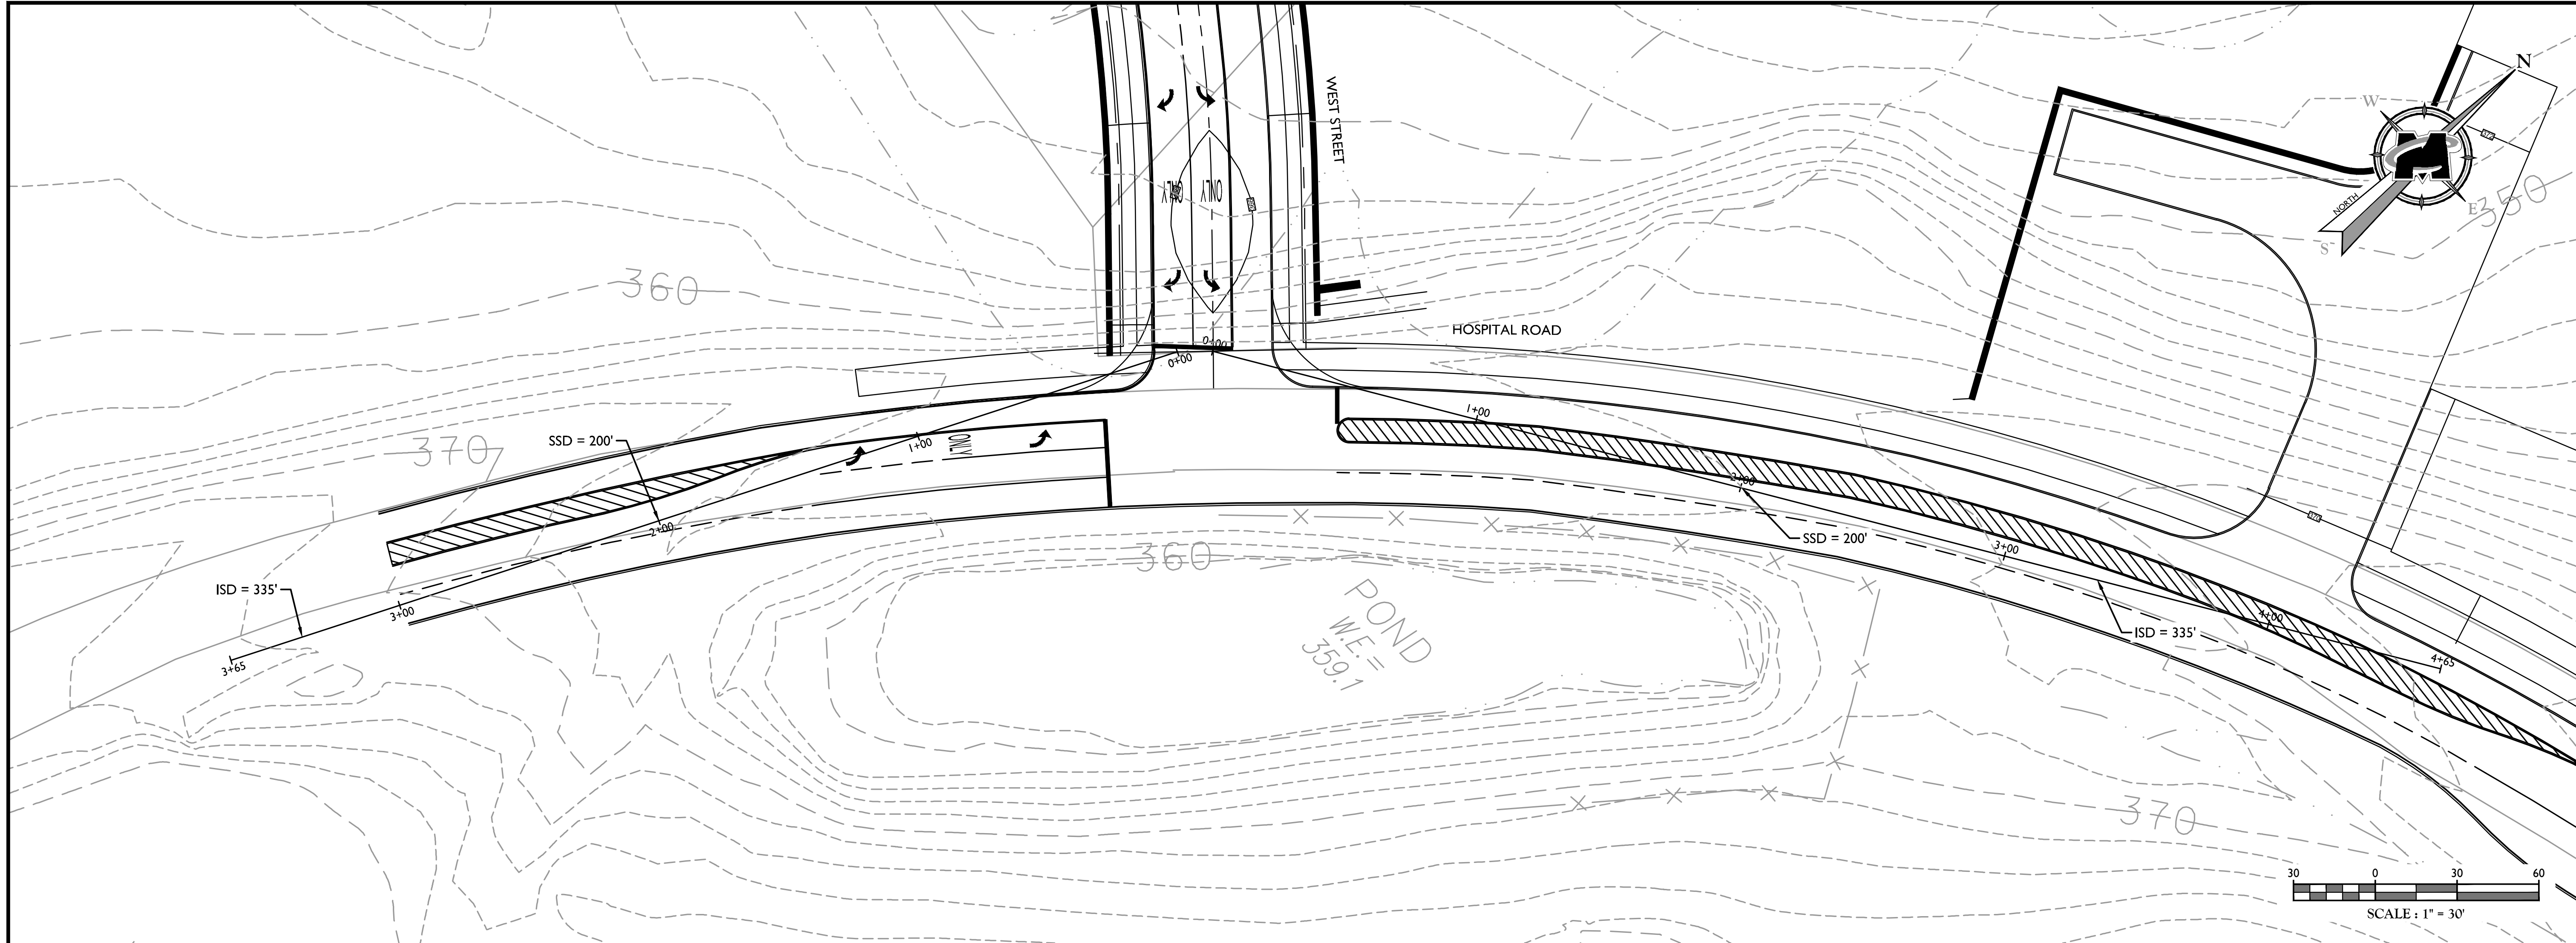

NORTH 60

ATTACHMENT 16

SIGHT DISTANCES



SIGHT DISTANCE SUMMARY TABLE				
ROADWAY POSTED SPEED 30 MPH		AVAILABLE SIGHT DISTANCE (FT)	AASHTO SIGHT DISTANCES	
			STOPPING SIGHT DISTANCE (FT)	INTERSECTION SIGHT DISTANCE (FT)
LEFT TURN FROM SITE ACCESS	LOOKING LEFT	350+	200	335
	LOOKING RIGHT	350+	200	335

REV.	DATE	DRAWN BY	DESCRIPTION

PRELIMINARY


PRELIMINARY CONCEPT PLAN
 FOR
 THE NORTH 60
 HOSPITAL ROAD & NYS ROUTE 9
 TOWN OF MOUNT PLEASANT
 WESTCHESTER COUNTY
 NEW YORK

WESTCHESTER OFFICE
 400 Columbus Avenue
 Suite 180E
 Valhalla, NY 10595
 Phone: 914.347.7500
 Fax: 914.347.7266

SCALE: AS SHOWN	DATE: 12/3/20	DRAWN BY: P.W.G.	CHECKED BY: A.P.R.
PROJECT NUMBER: 170035928	DRAWING NAME: R-SIGHT-LINE		

SHEET TITLE:
HOSPITAL ROAD/WEST STREET INTERSECTION SIGHT LINE PROFILES

SHEET NUMBER:
 3 of 5

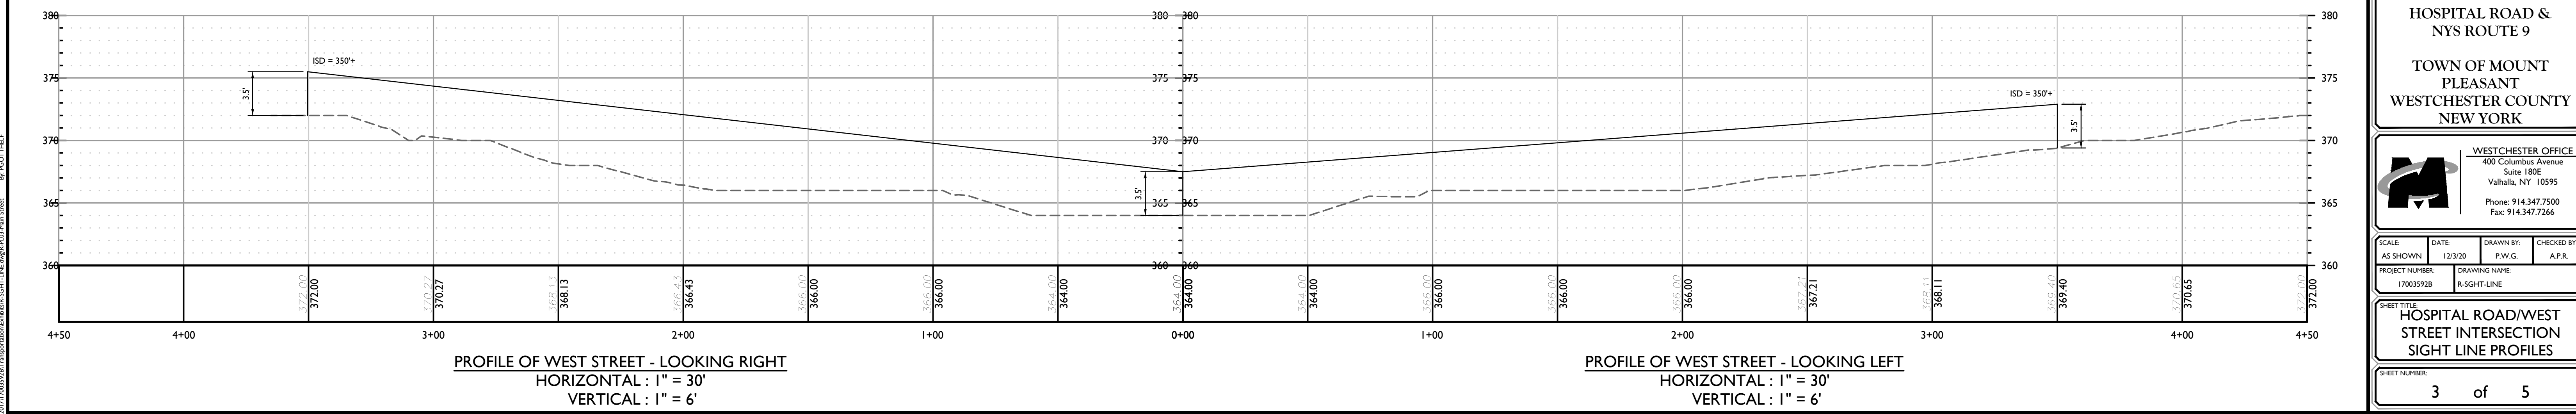

30/07/2020 08:57:10 mps\mason\kshah\8-SIGHT-LINE.dwg, PLOT: 8/10/20 10:48:36 AM

